

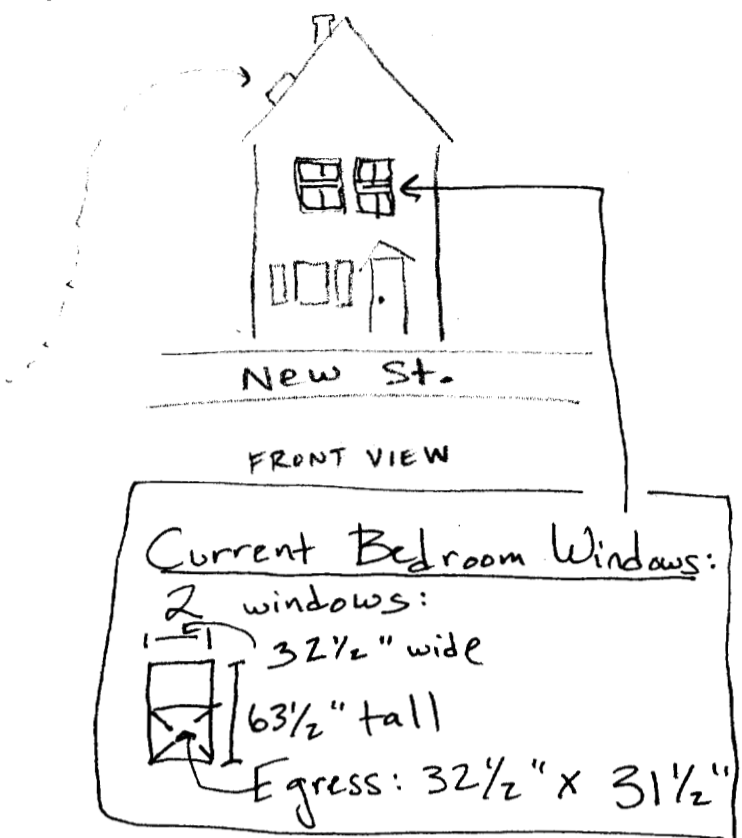
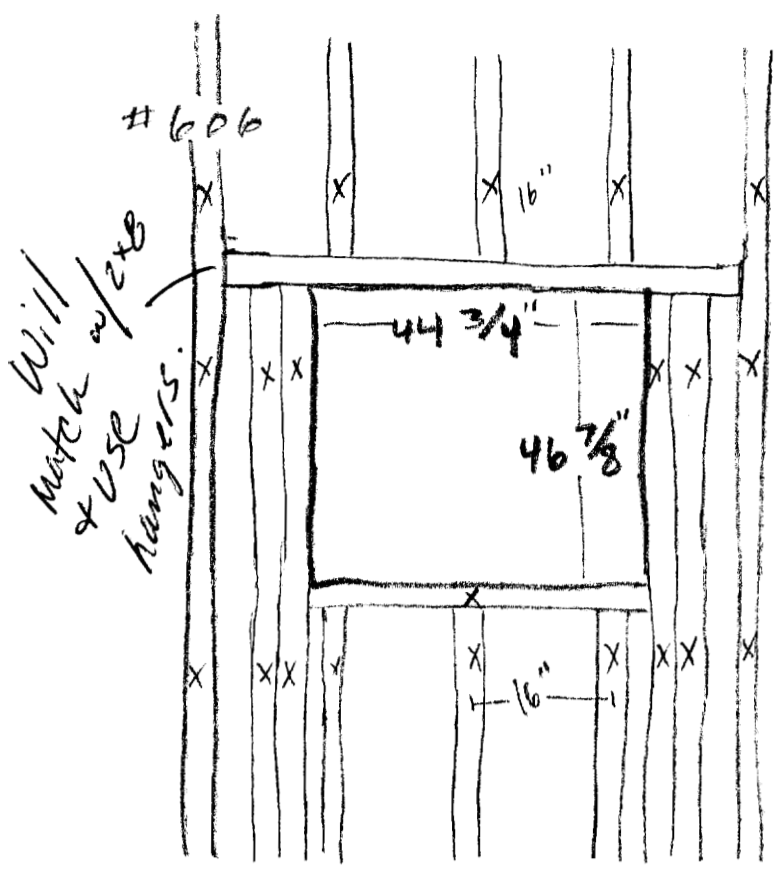


16 New St. - Caroline Davies

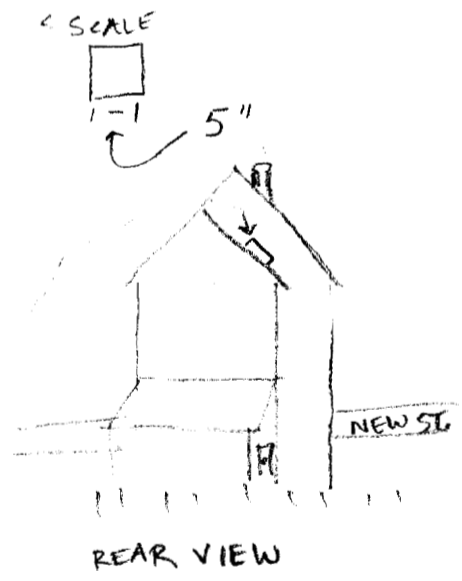

Bedroom Skylight - Velux FS Fixed Deck Mounted Skylight with step flashing (over ice + water shield) Size Code #606

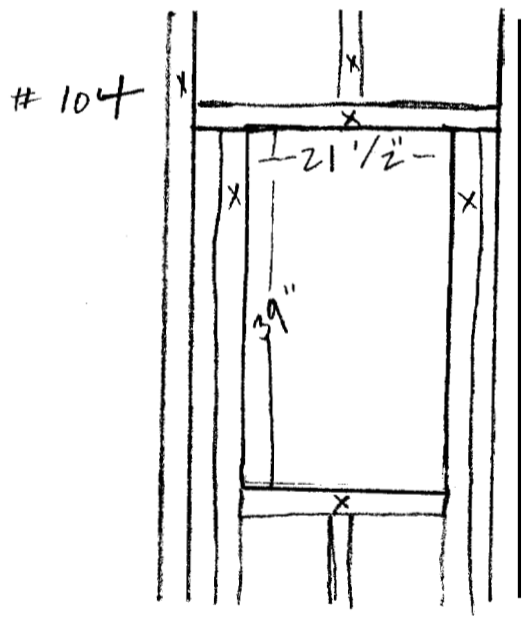

Kitchen Skylight - Velux FS Fixed Deck Mounted Skylight with step flashing (over ice + water shield) Size Code #104