

502 DEERING CENTER

NEW MIXED USE


502 STEVENS AVE, PORTLAND ME

TITLE:  
ENLARGDED  
EXT DTLS

| REV | DATE          | ISSUE                    |
|-----|---------------|--------------------------|
| D   |               |                          |
| C   | 07/10<br>2017 | PLAN REVIEW<br>REVISIONS |
| B   | 07/6<br>2017  | CONSTRUCTION             |
| A   | 06/19<br>2017 | CONSTRUCTION             |

DRAWING NO:

A3.5

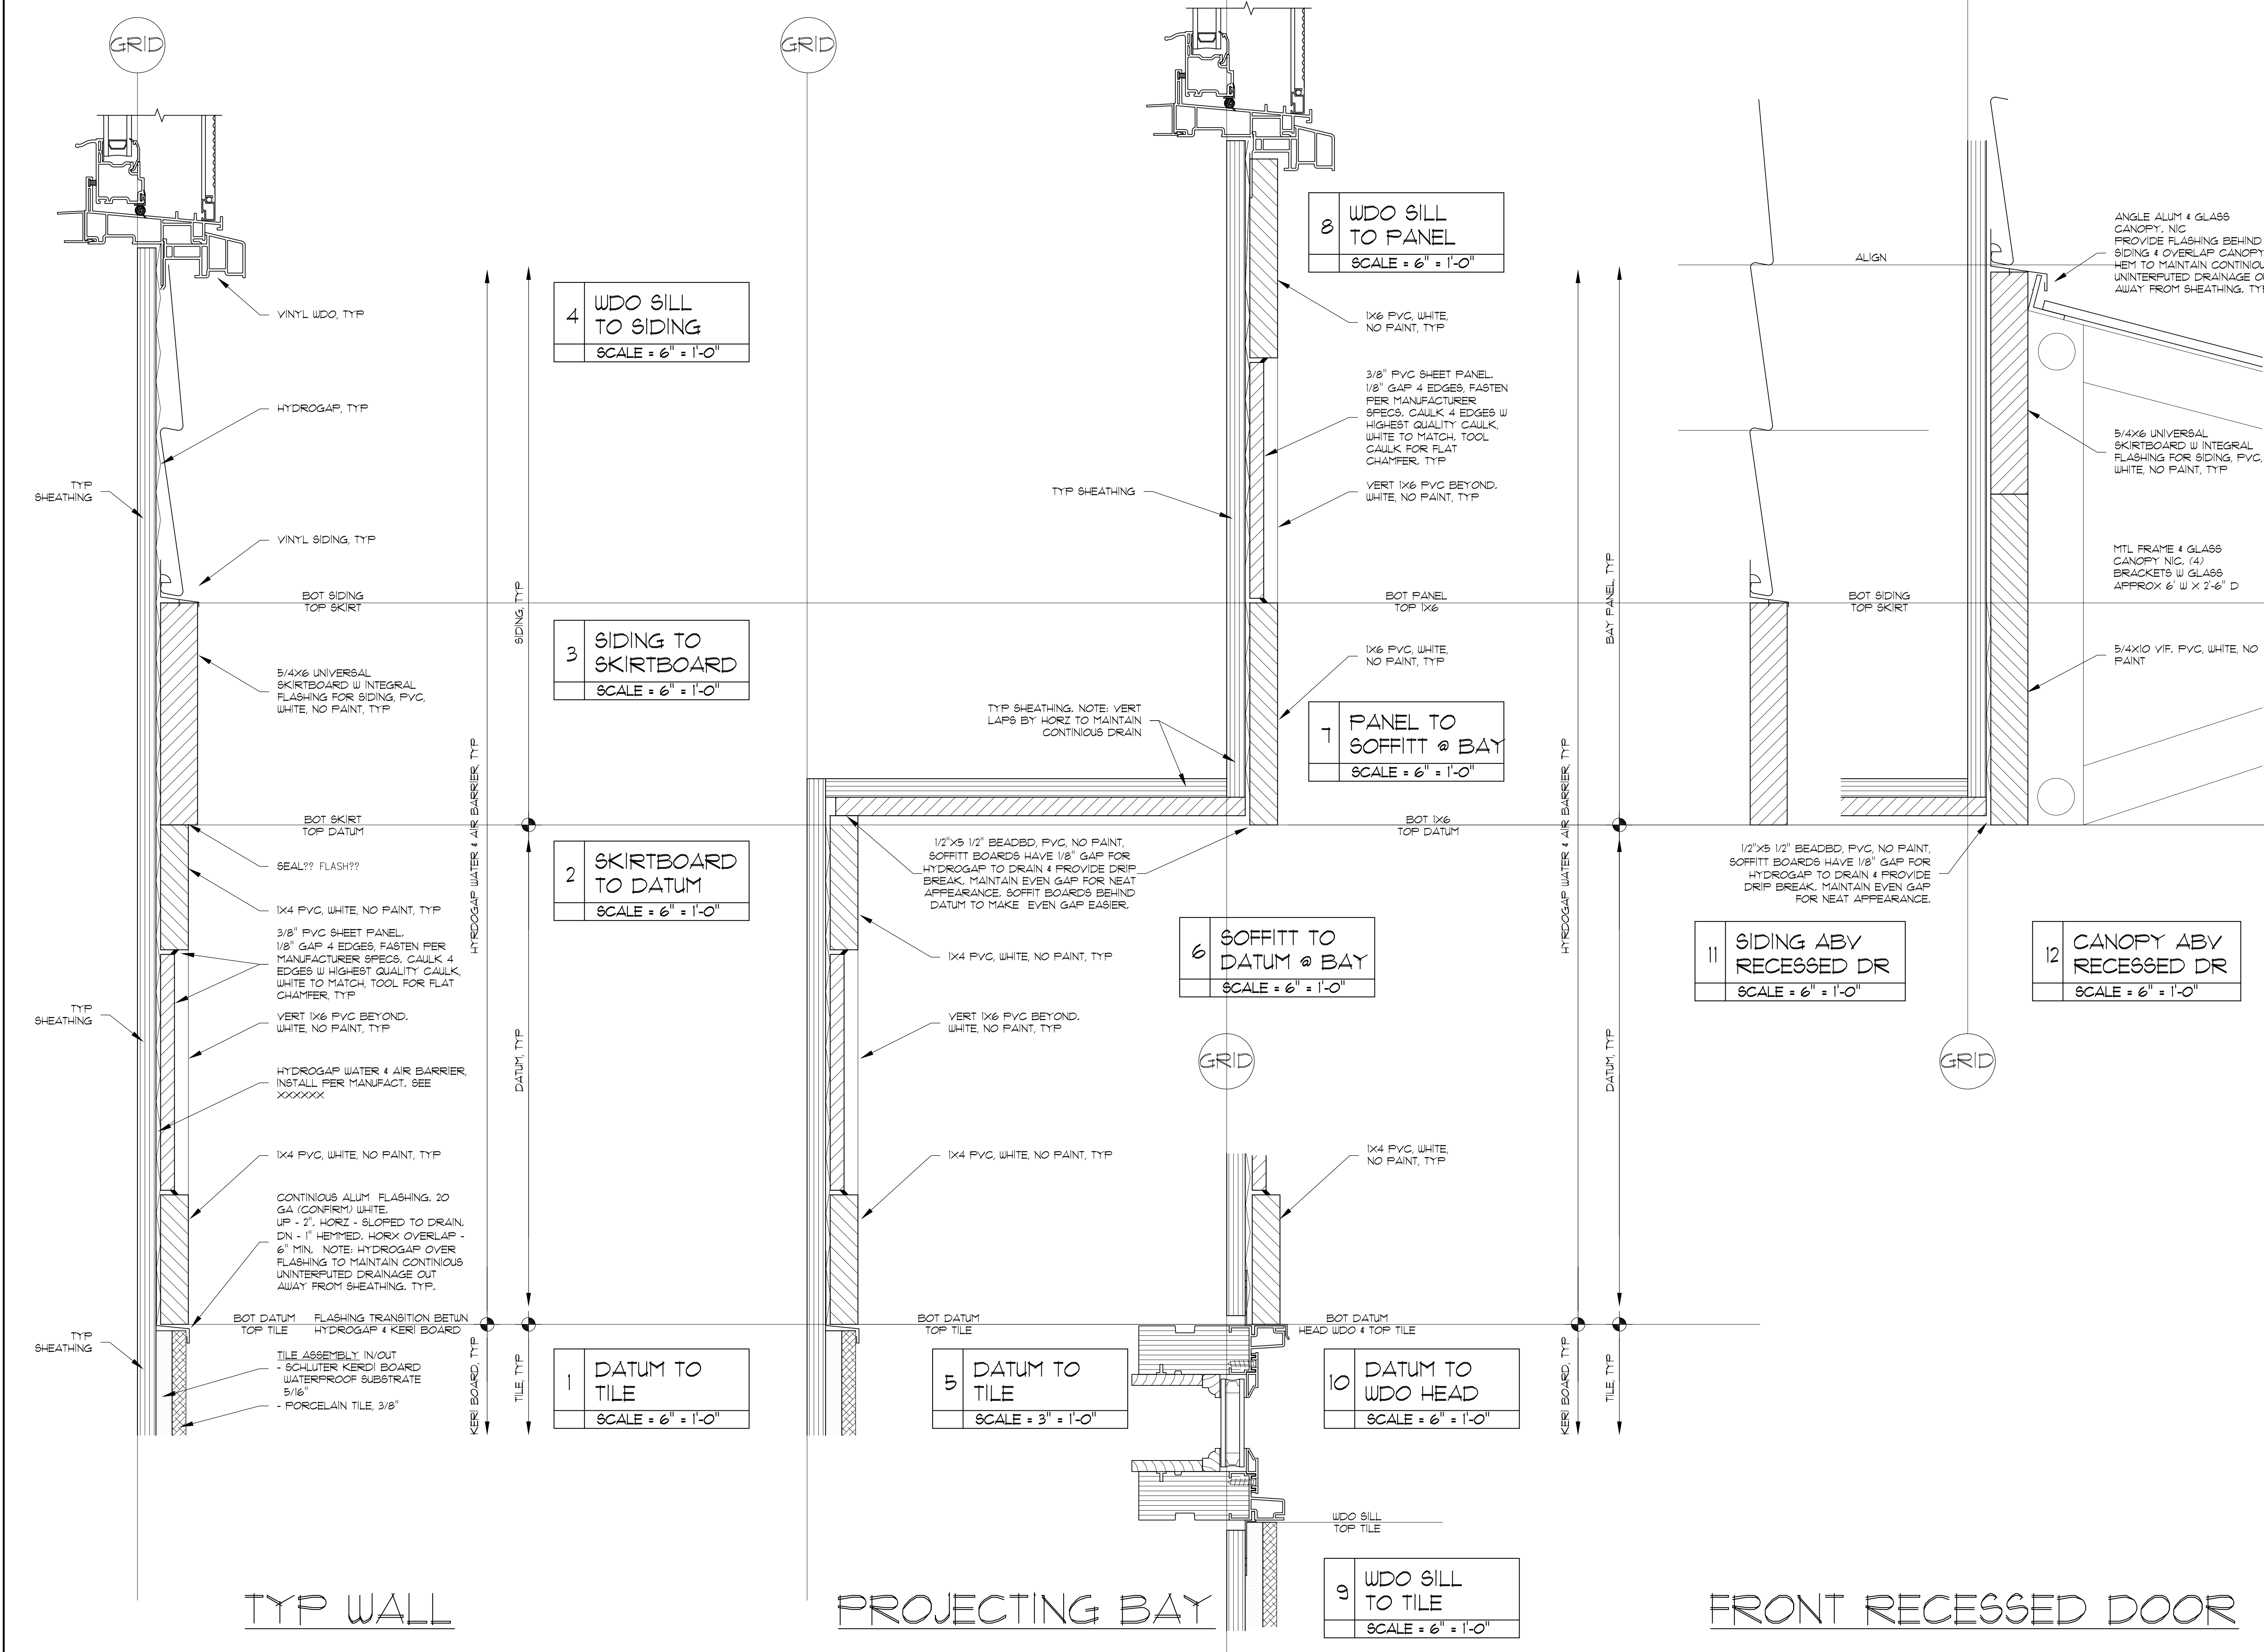

4 WDO SILL TO SIDING  
SCALE = 6" = 1'-0"

3 SIDING TO SKIRTBOARD  
SCALE = 6" = 1'-0"

2 SKIRTBOARD TO DATUM  
SCALE = 6" = 1'-0"

1 DATUM TO TILE  
SCALE = 6" = 1'-0"

8 WDO SILL TO PANEL  
SCALE = 6" = 1'-0"

7 PANEL TO SOFFIT @ BAY  
SCALE = 6" = 1'-0"

6 SOFFIT TO DATUM @ BAY  
SCALE = 6" = 1'-0"

5 DATUM TO TILE  
SCALE = 3" = 1'-0"

10 DATUM TO WDO HEAD  
SCALE = 6" = 1'-0"

9 WDO SILL TO TILE  
SCALE = 6" = 1'-0"

11 SIDING ABV RECESSED DR  
SCALE = 6" = 1'-0"

12 CANOPY ABV RECESSED DR  
SCALE = 6" = 1'-0"

TYP WALL

PROJECTING BAY

FRONT RECESSED DOOR