

**ROOF FRAMING PLAN**

1/4" = 1'-0"

**NOTES:**


- SEE GENERAL NOTES ON DWG S1.
- "E" INDICATES: EXISTING CONDITIONS, OR MEMBERS.
- "TYP." INDICATES: TYPICAL (ALSO SEE GENERAL NOTE #5).
- "V.I.F." INDICATES: G.C. SHALL "VERIFY IN FIELD" EXISTING DIMENSIONS, ELEVATIONS, OR CONDITIONS INDICATED AND REPORT ANY DISCREPANCIES TO THE ENGINEER.
- "U.O.N." INDICATES: UNLESS OTHERWISE NOTED.
- "S.S." INDICATES: STAINLESS STEEL.

**SHEAR WALLS:**

- "SW1" INDICATES: 2x6 WALL W/2x6 SOLID BLOCKING AT ALL SHEATHING PANEL EDGES. PROVIDE 1/2" THICK APA RATED EXTERIOR SHEATHING ON ONE SIDE OF WALL FASTENED W/10d NAILS @ 4" O.C. AT PANEL EDGES AND 6" O.C. INTERMEDIATE (TYP. AT ALL EXTERIOR WALLS AND AS NOTED).
- "SW2" INDICATES: 2x6 WALL W/2x6 SOLID BLOCKING AT ALL SHEATHING PANEL EDGES. PROVIDE 1/2" THICK APA RATED EXTERIOR SHEATHING ON BOTH SIDES OF WALL FASTENED W/10d NAILS @ 4" O.C. AT PANEL EDGES AND 6" O.C. INTERMEDIATE (AS NOTED).
- "\*" INDICATES: PROVIDE (4)2x6 POST AT BOTH ENDS OF SW W/(2)SIMPSON CS18 x 4'-0" LONG STRAP TIES FASTENING POST ABOVE TO POST BELOW (THRU AND CENTERED ON FLOOR SYSTEM) AND SIMPSON HD5B HOLDOWN FASTENING LOWEST POST TO CONCRETE WALL/FOOTING UTILIZING 3/8" x 10" EMBEDMENT HILTI HIT-HY 200 ADHESIVE ANCHORS (TYP.).

THESE DRAWINGS HAVE BEEN DEVELOPED BY L&L STRUCTURAL ENGINEERING SERVICES, INC. FOR THE TITLED SET ONLY. THE DRAWINGS ARE THE SOLE PROPERTY OF L&L ENGINEERING SERVICES, INC. AND THEY SHALL NOT BE USED, LENT, COPIED OR ALTERED WITHOUT THE WRITTEN CONSENT OF L&L STRUCTURAL ENGINEERING SERVICES, INC.

**L & L STRUCTURAL ENGINEERING SERVICES, INC.**  
 SIX Q. STREET  
 SOUTH PORTLAND, MAINE 04106  
 PHONE: (207) 767-4830  
 FAX: (207) 799-5432  
 EMAIL: JLEASURE@L-ENG.COM

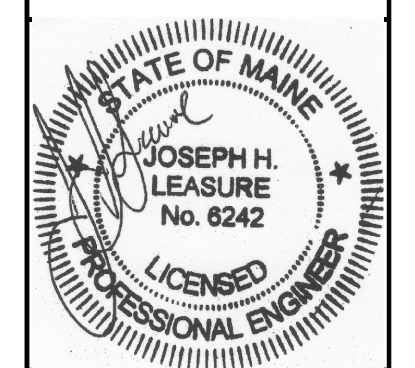

rev.	date	description	designed by: JHL	checked by: JHL	drawn by: RLM
A	01/20/17	PRICING & PERMIT ONLY	JHL	JHL	JHL
B	02/03/17	REV BLDG PLAN/OMIT BSMT	JHL	JHL	JHL
C	02/09/17	DESIGN DEVELOPMENT	JHL	JHL	JHL
D	04/11/17	PRICING & PERMIT ONLY	JHL	JHL	JHL
E	05/10/17	PRICING & PERMIT ONLY	JHL	JHL	JHL

plot date: 05/10/2017  
project #: 2017-001

**BUILDING LOCATED AT**  
 502 DEERING CENTER  
 PORTLAND, MAINE

**S2.2**

ROOF FRAMING PLAN