


**Lachman**


Architects & Planners

Architecture  
Community Design  
Preservation

58 Fore St. Bldg 30  
Portland, Maine 04101  
207-831-8585

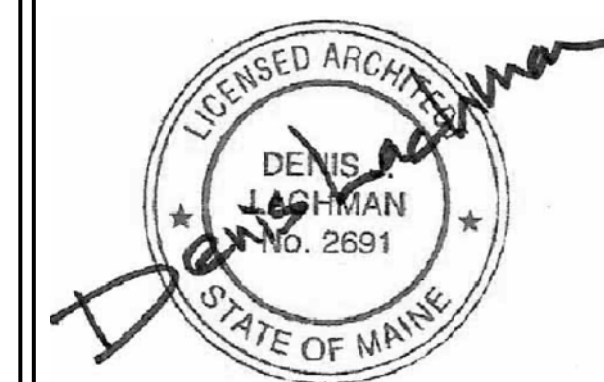

THIS TENANT  
IMPROVEMENT SHEET IS  
AN ADDENDUM TO THE  
PREVIOUSLY  
PERMITTED BASE  
BUILDING #2017-00612.  
SEE E1.1, E2.1, E3.1, E3.2  
FOR REFERENCE.

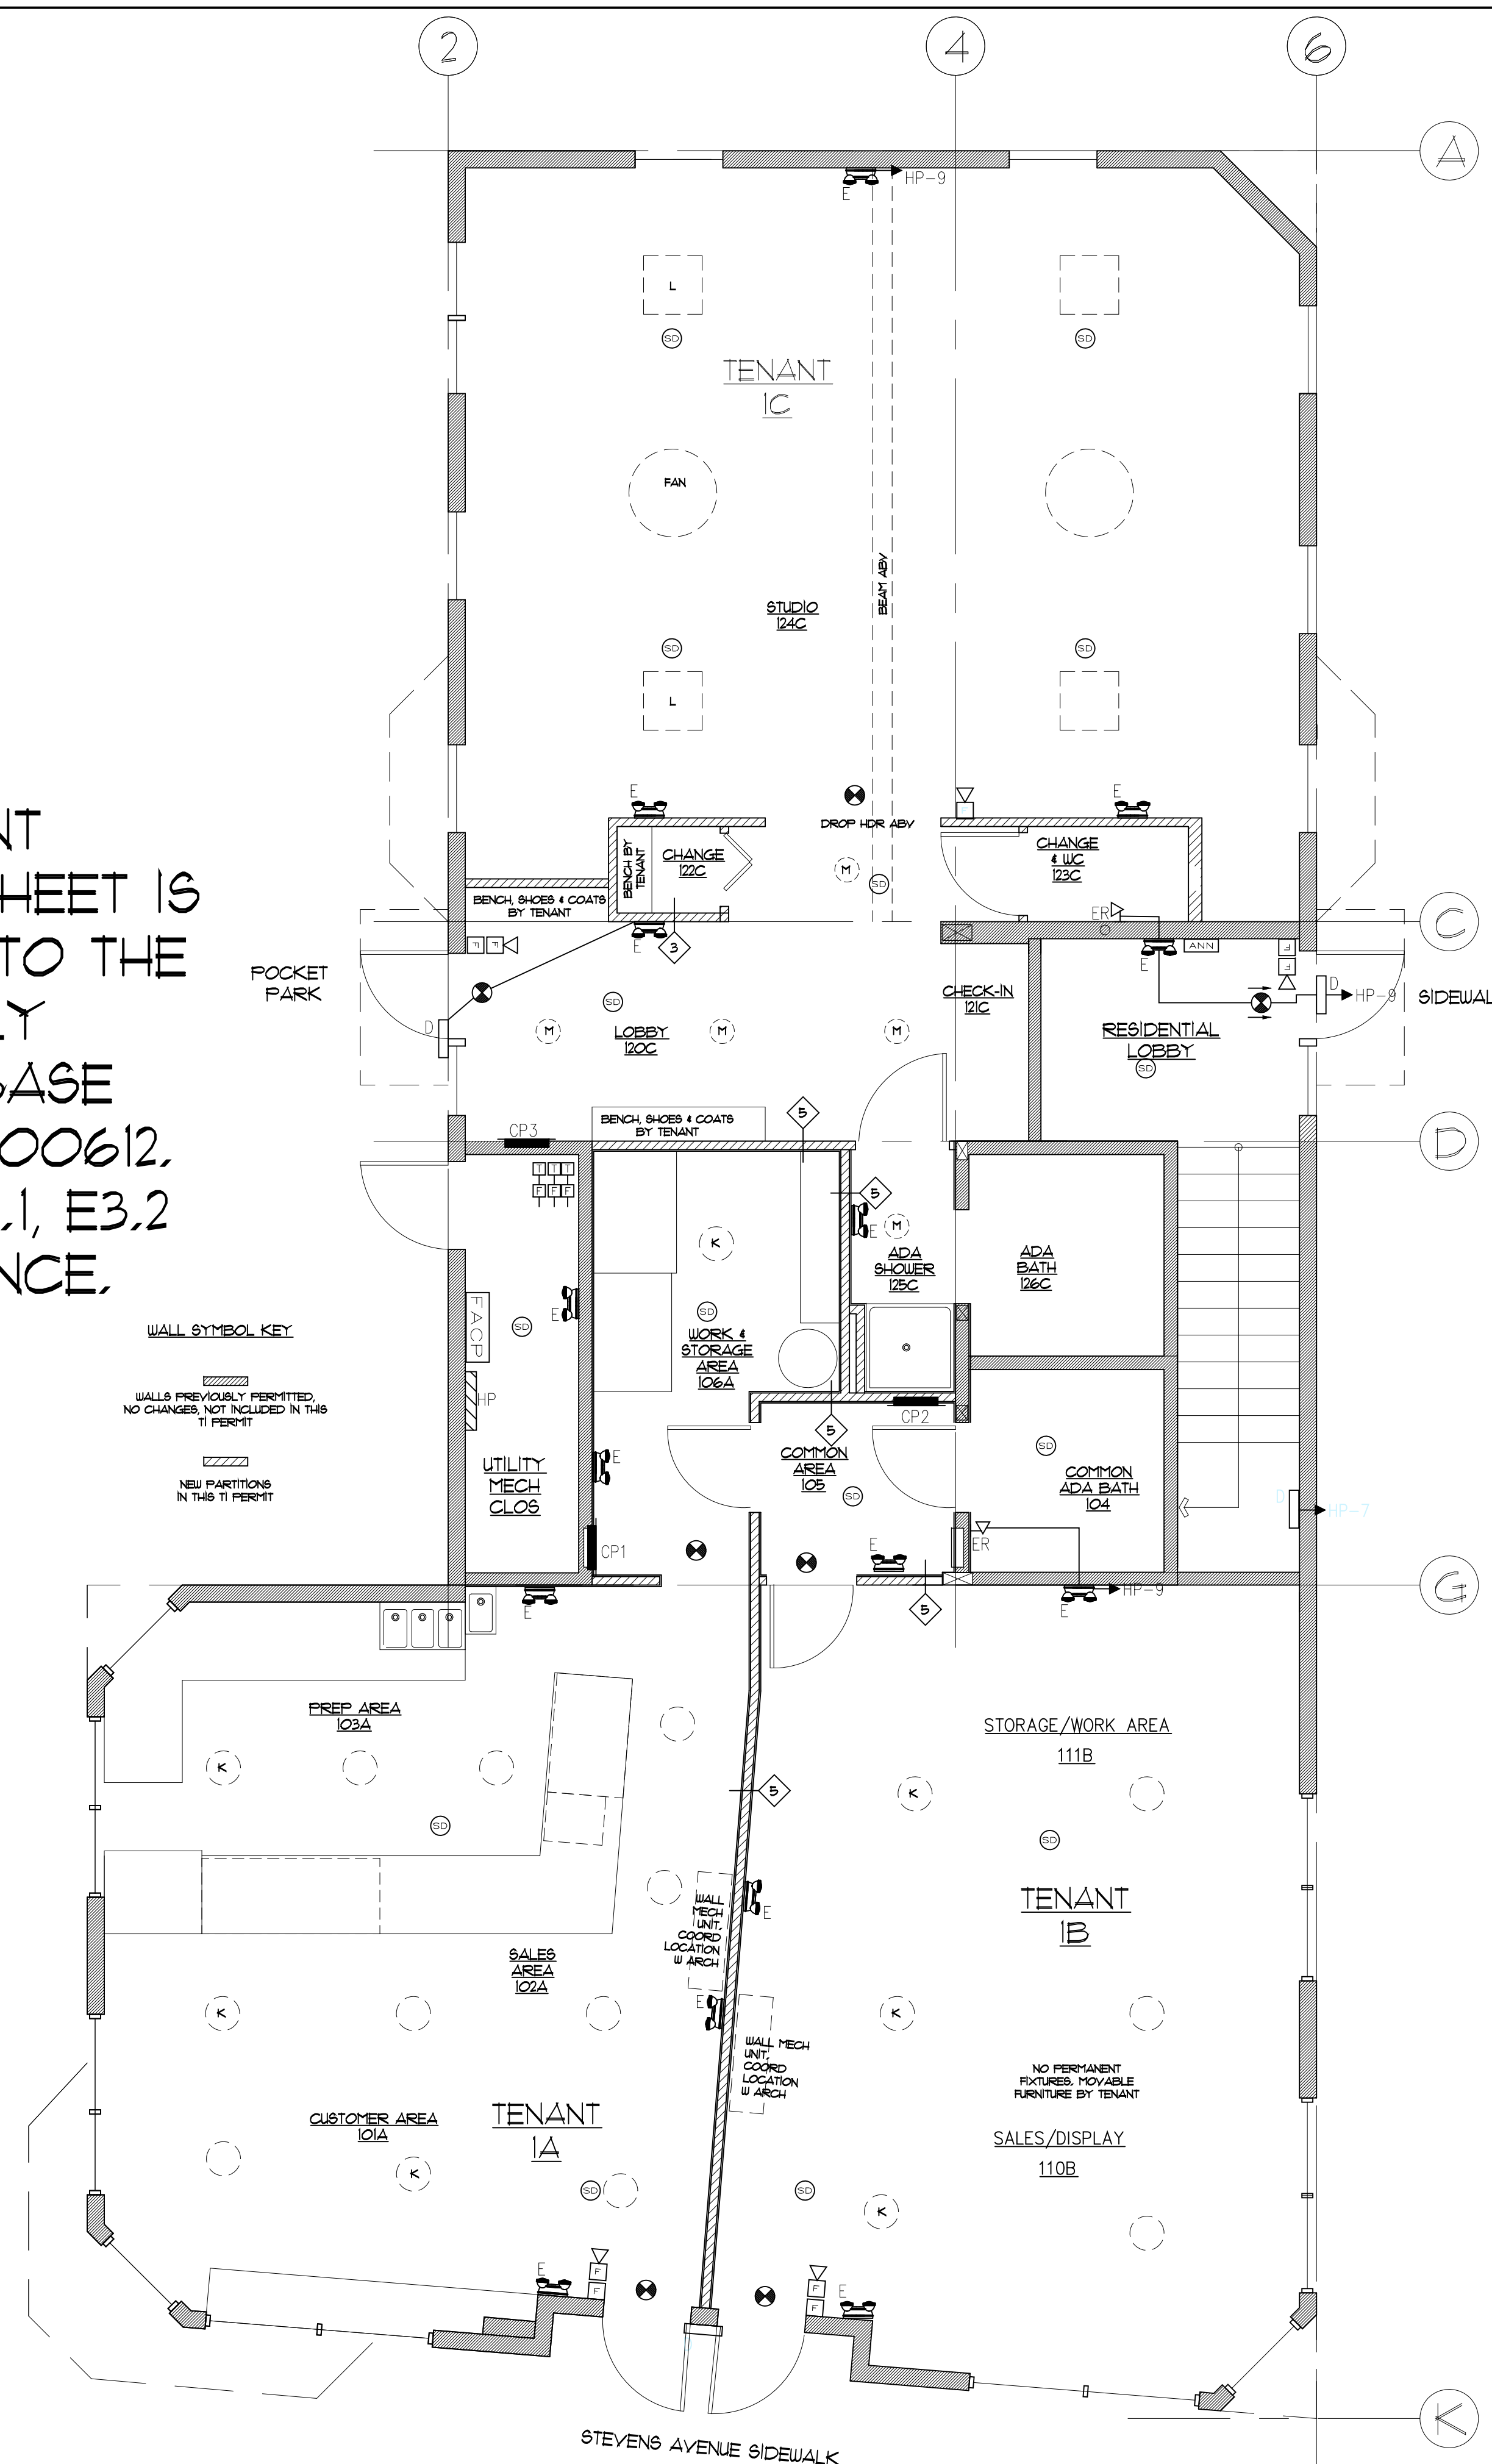

WALL SYMBOL KEY  
 [Symbol] WALLS PREVIOUSLY PERMITTED  
 NO CHANGES NOT INCLUDED IN THIS  
 11 PERMIT  
 [Symbol] NEW PARTITIONS  
 IN THIS 11 PERMIT

1 1ST FLOOR TENANT IMPROVEMENT LIFE SAFETY  
 SCALE = 1/4" = 1'-0"

502 DEERING CENTER  
 NEW MIXED USE  
 502 STEVENS AVE, PORTLAND ME

FOR PERMIT  
& BUDGET  
NOT FOR  
CONSTRUCTION

TITLE: TENANT  
IMPROVEMENT  
LIFE SAFETY

REV	DATE	ISSUE
3		
2		
1		
A	09/26 2017	PERMIT & BUDGET

DRAWING NO:  
A7.2