

502 DEERING CENTER
NEW MIXED USE


502 STEVENS AVE, PORTLAND ME

TITLE: TI LIFE
SAFETY, POWER
& LIGHTING

REV	DATE	ISSUE
4	12/20 2017	PERMIT REVISIONS
3	11/27 2017	PERMIT REVISIONS
2	11/10 2017	PERMIT REVISIONS
1	10/09 2017	CONSTRUCTION
A	09/26 2017	PERMIT & BUDGET

DRAWING NO:

A1.2

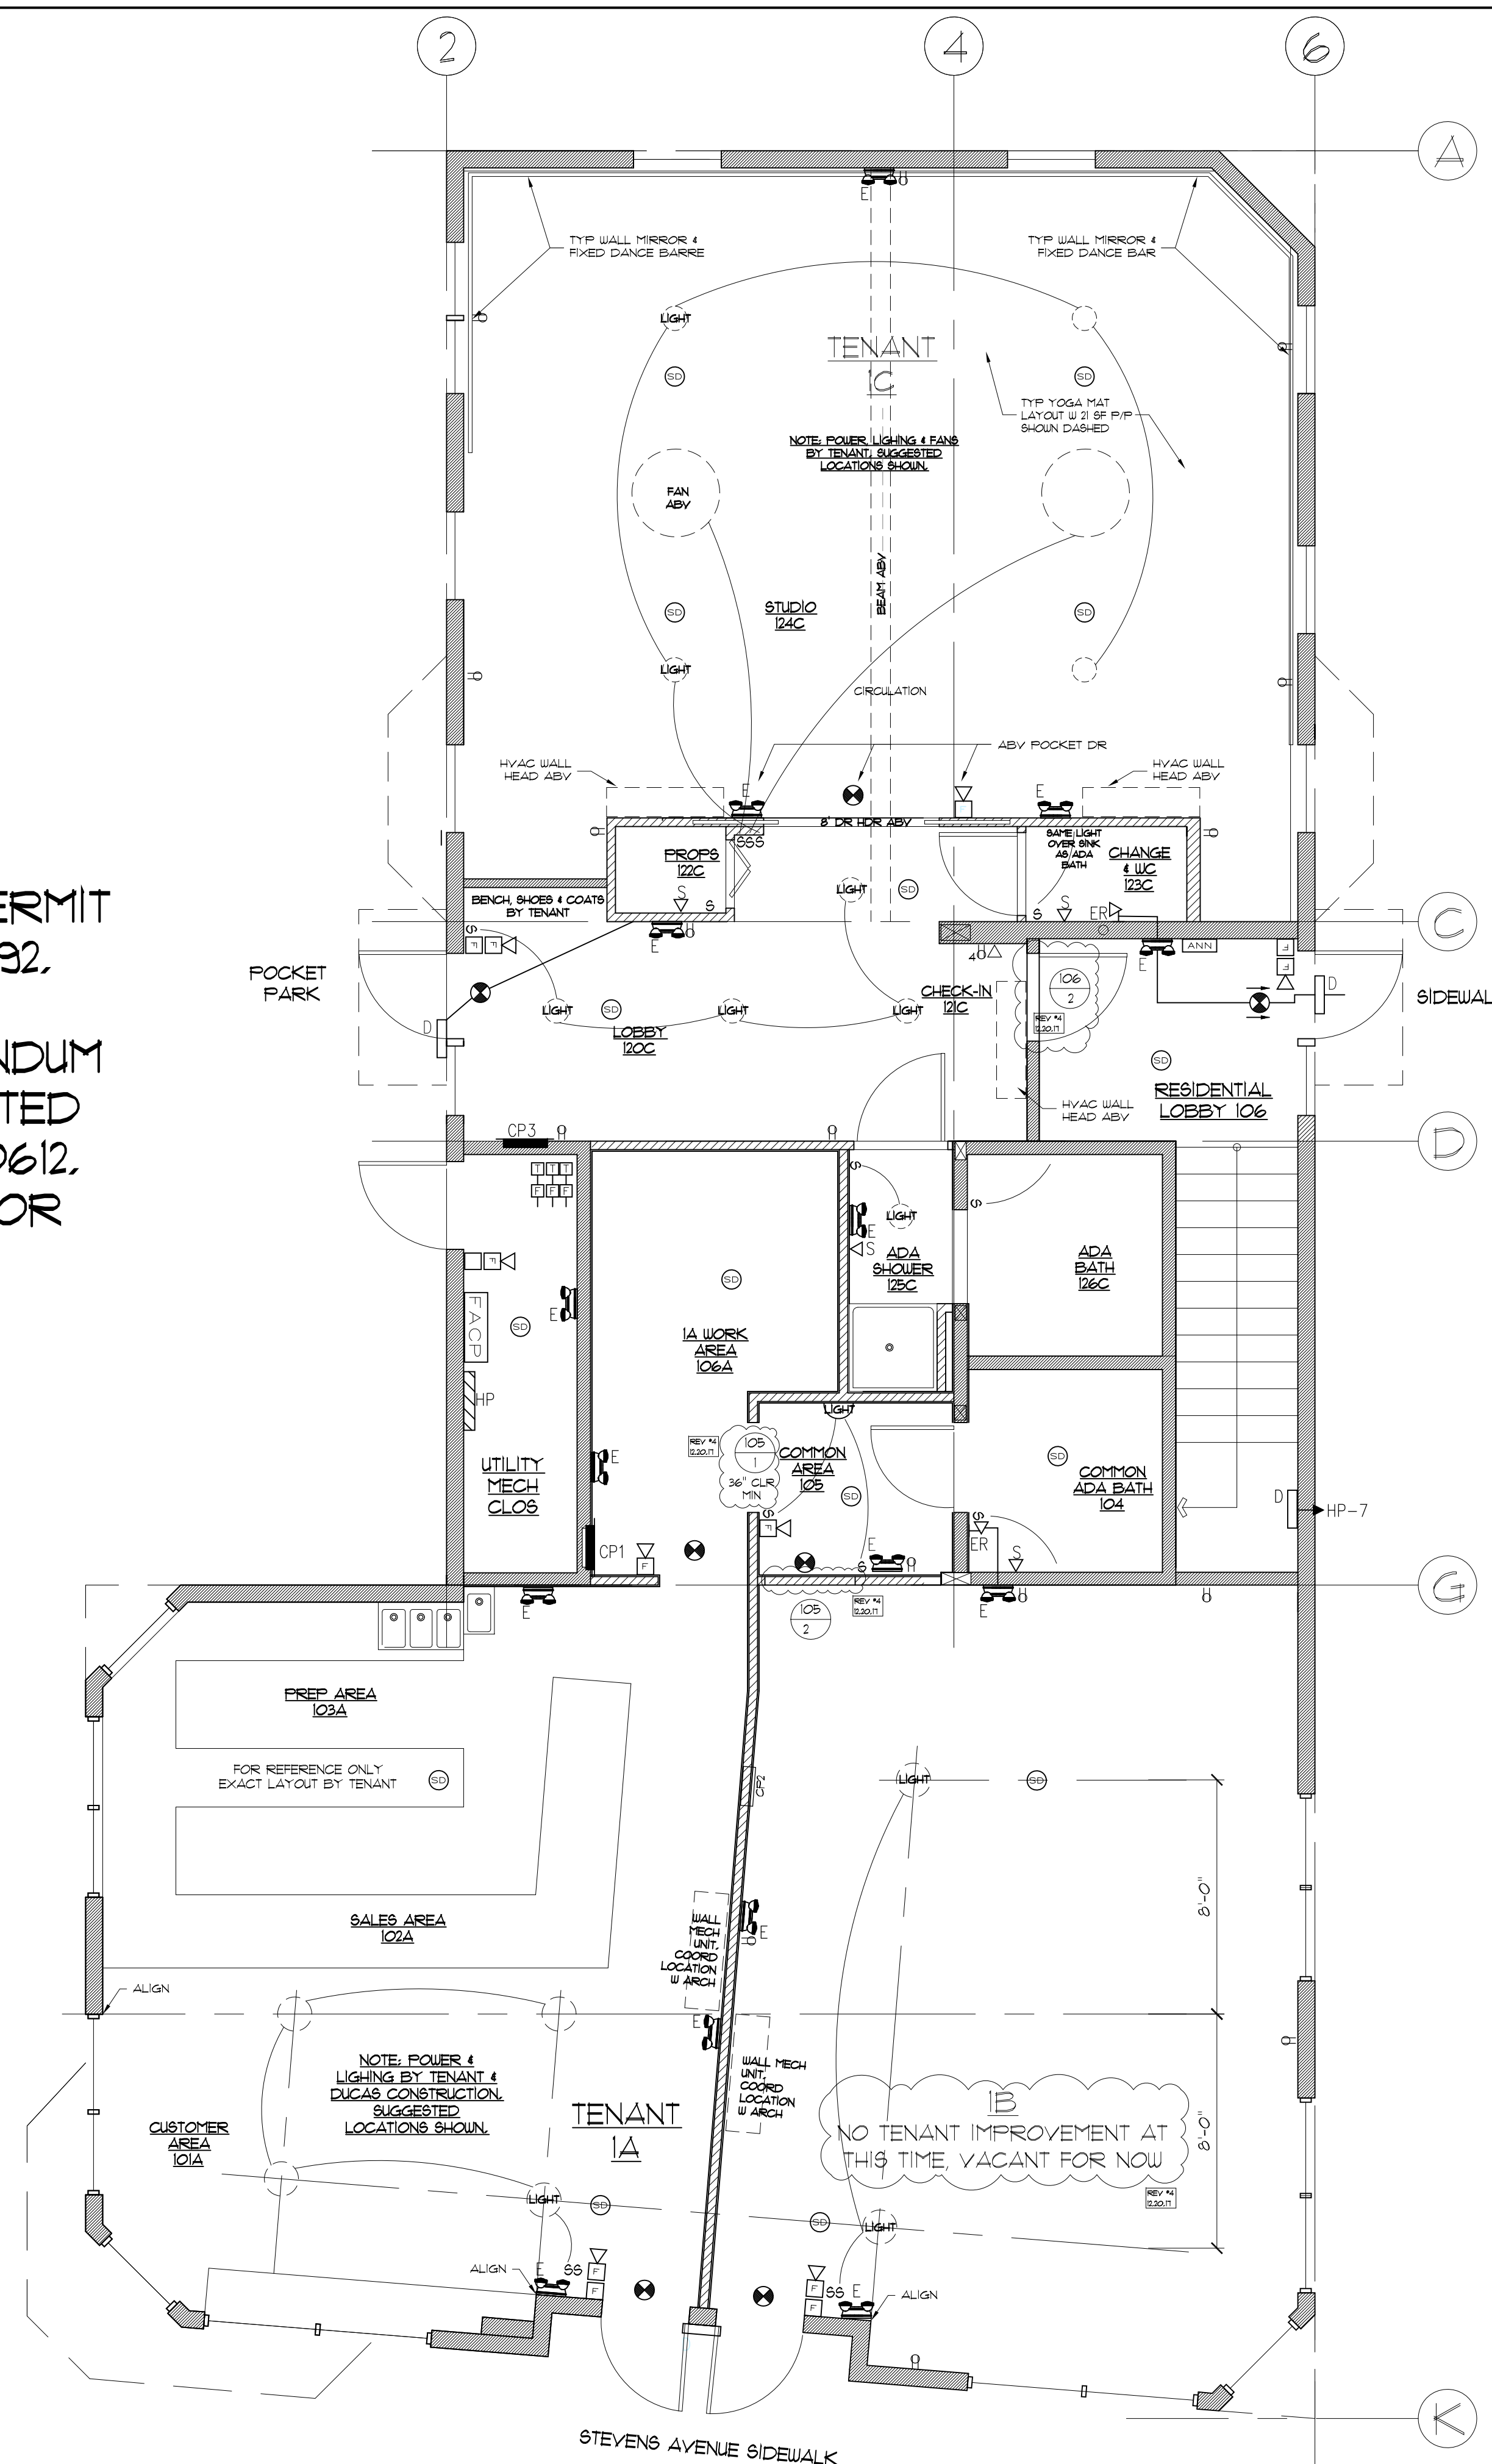

TENANT IMPROVEMENT PERMIT
APPLICATION #2017-01492.

THIS SHEET IS AN ADDENDUM
TO PREVIOUSLY PERMITTED
BASE BUILDING #2017-00612.
SEE E1.1, E2.1, E3.1, E3.2 FOR
REFERENCE.

1 1ST FLOOR TENANT IMPROVEMENT LIFE SAFETY, POWER & LIGHTING
SCALE = 1/4" = 1'-0"