

502 DEERING CENTER
NEW MIXED USE
502 STEVENS AVE, PORTLAND ME


**TITLE: TI LIFE
SAFETY, POWER
& LIGHTING**

REV	DATE	ISSUE
6	1/09 2018	PERMIT REVISIONS
5	1/03 2018	PERMIT REVISIONS
4	12/20 2017	PERMIT REVISIONS
3	11/27 2017	PERMIT REVISIONS
2	11/10 2017	PERMIT REVISIONS
1	10/09 2017	CONSTRUCTION
A	09/26 2017	PERMIT & BUDGET

DRAWING NO:
A1.2

TENANT IMPROVEMENT PERMIT
APPLICATION #2017-01492.

THIS SHEET IS AN ADDENDUM
TO PREVIOUSLY PERMITTED
BASE BUILDING #2017-00612.
SEE E1.1, E2.1, E3.1, E3.2 FOR
REFERENCE.

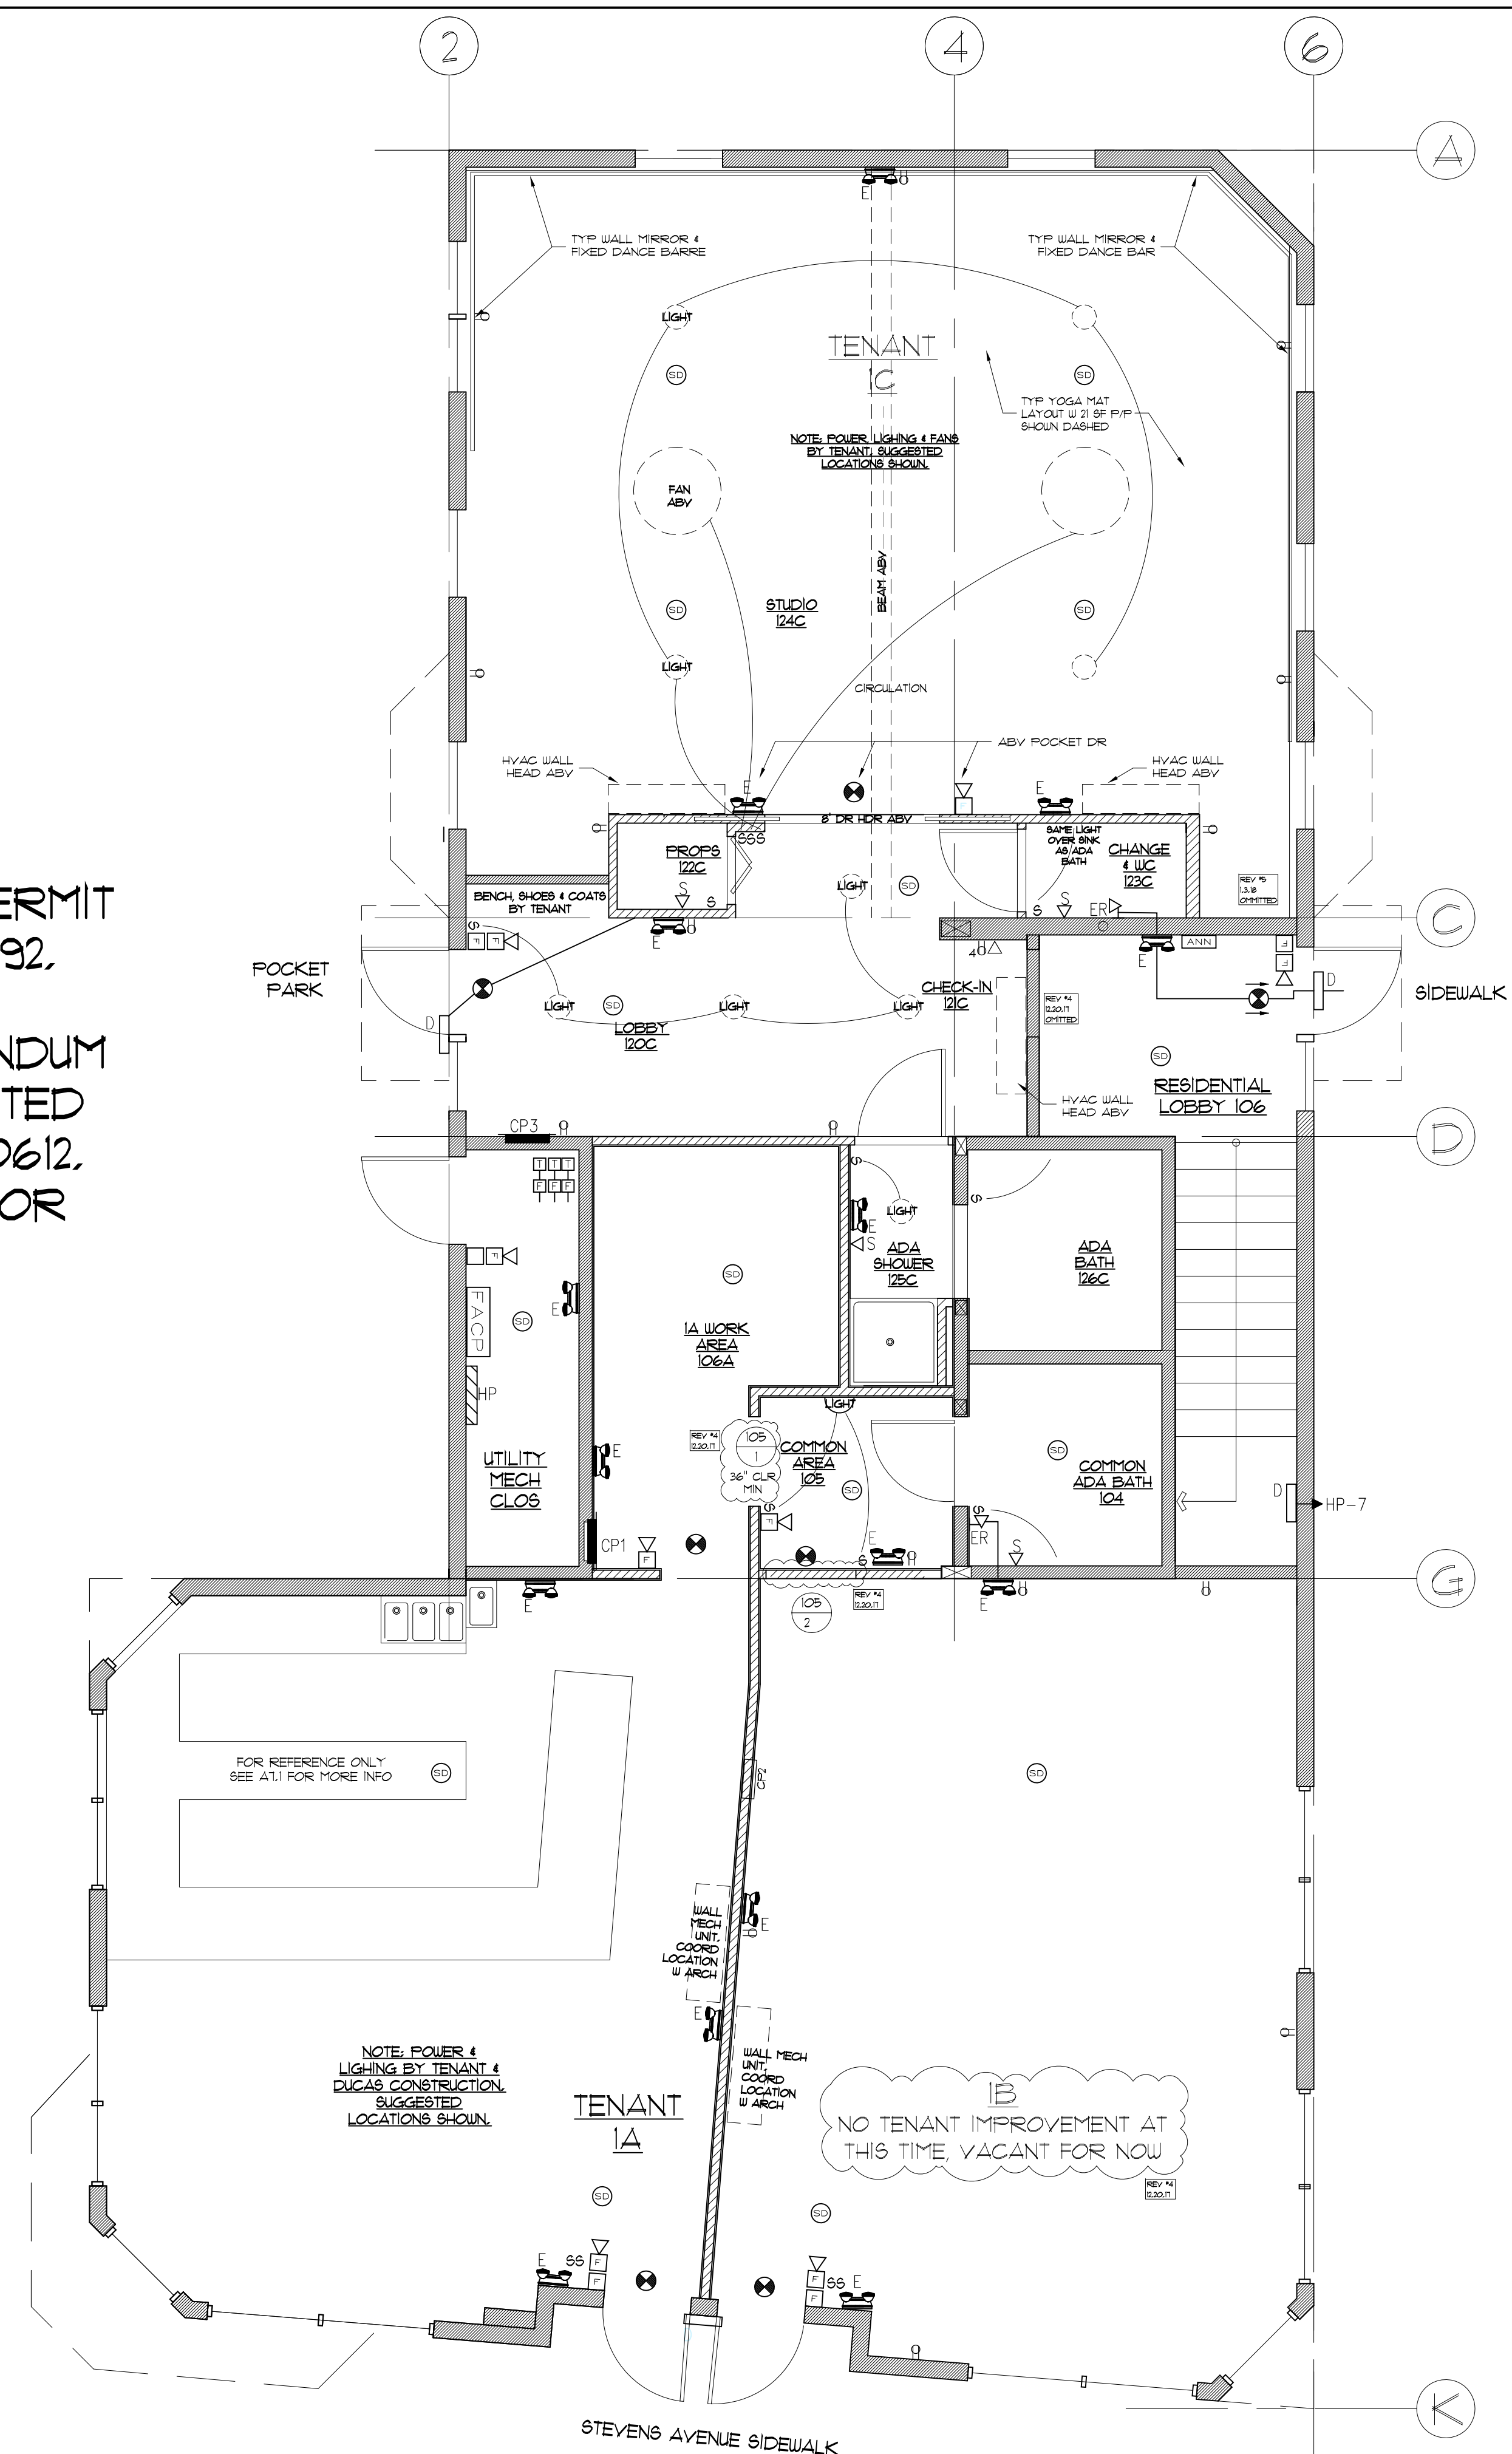

1 1ST FLOOR TENANT IMPROVEMENT LIFE SAFETY, POWER & LIGHTING
SCALE = 1/4" = 1'-0"