


1 SOUTH SIDE ELEV
SCALE = 1/4" = 1'-0"

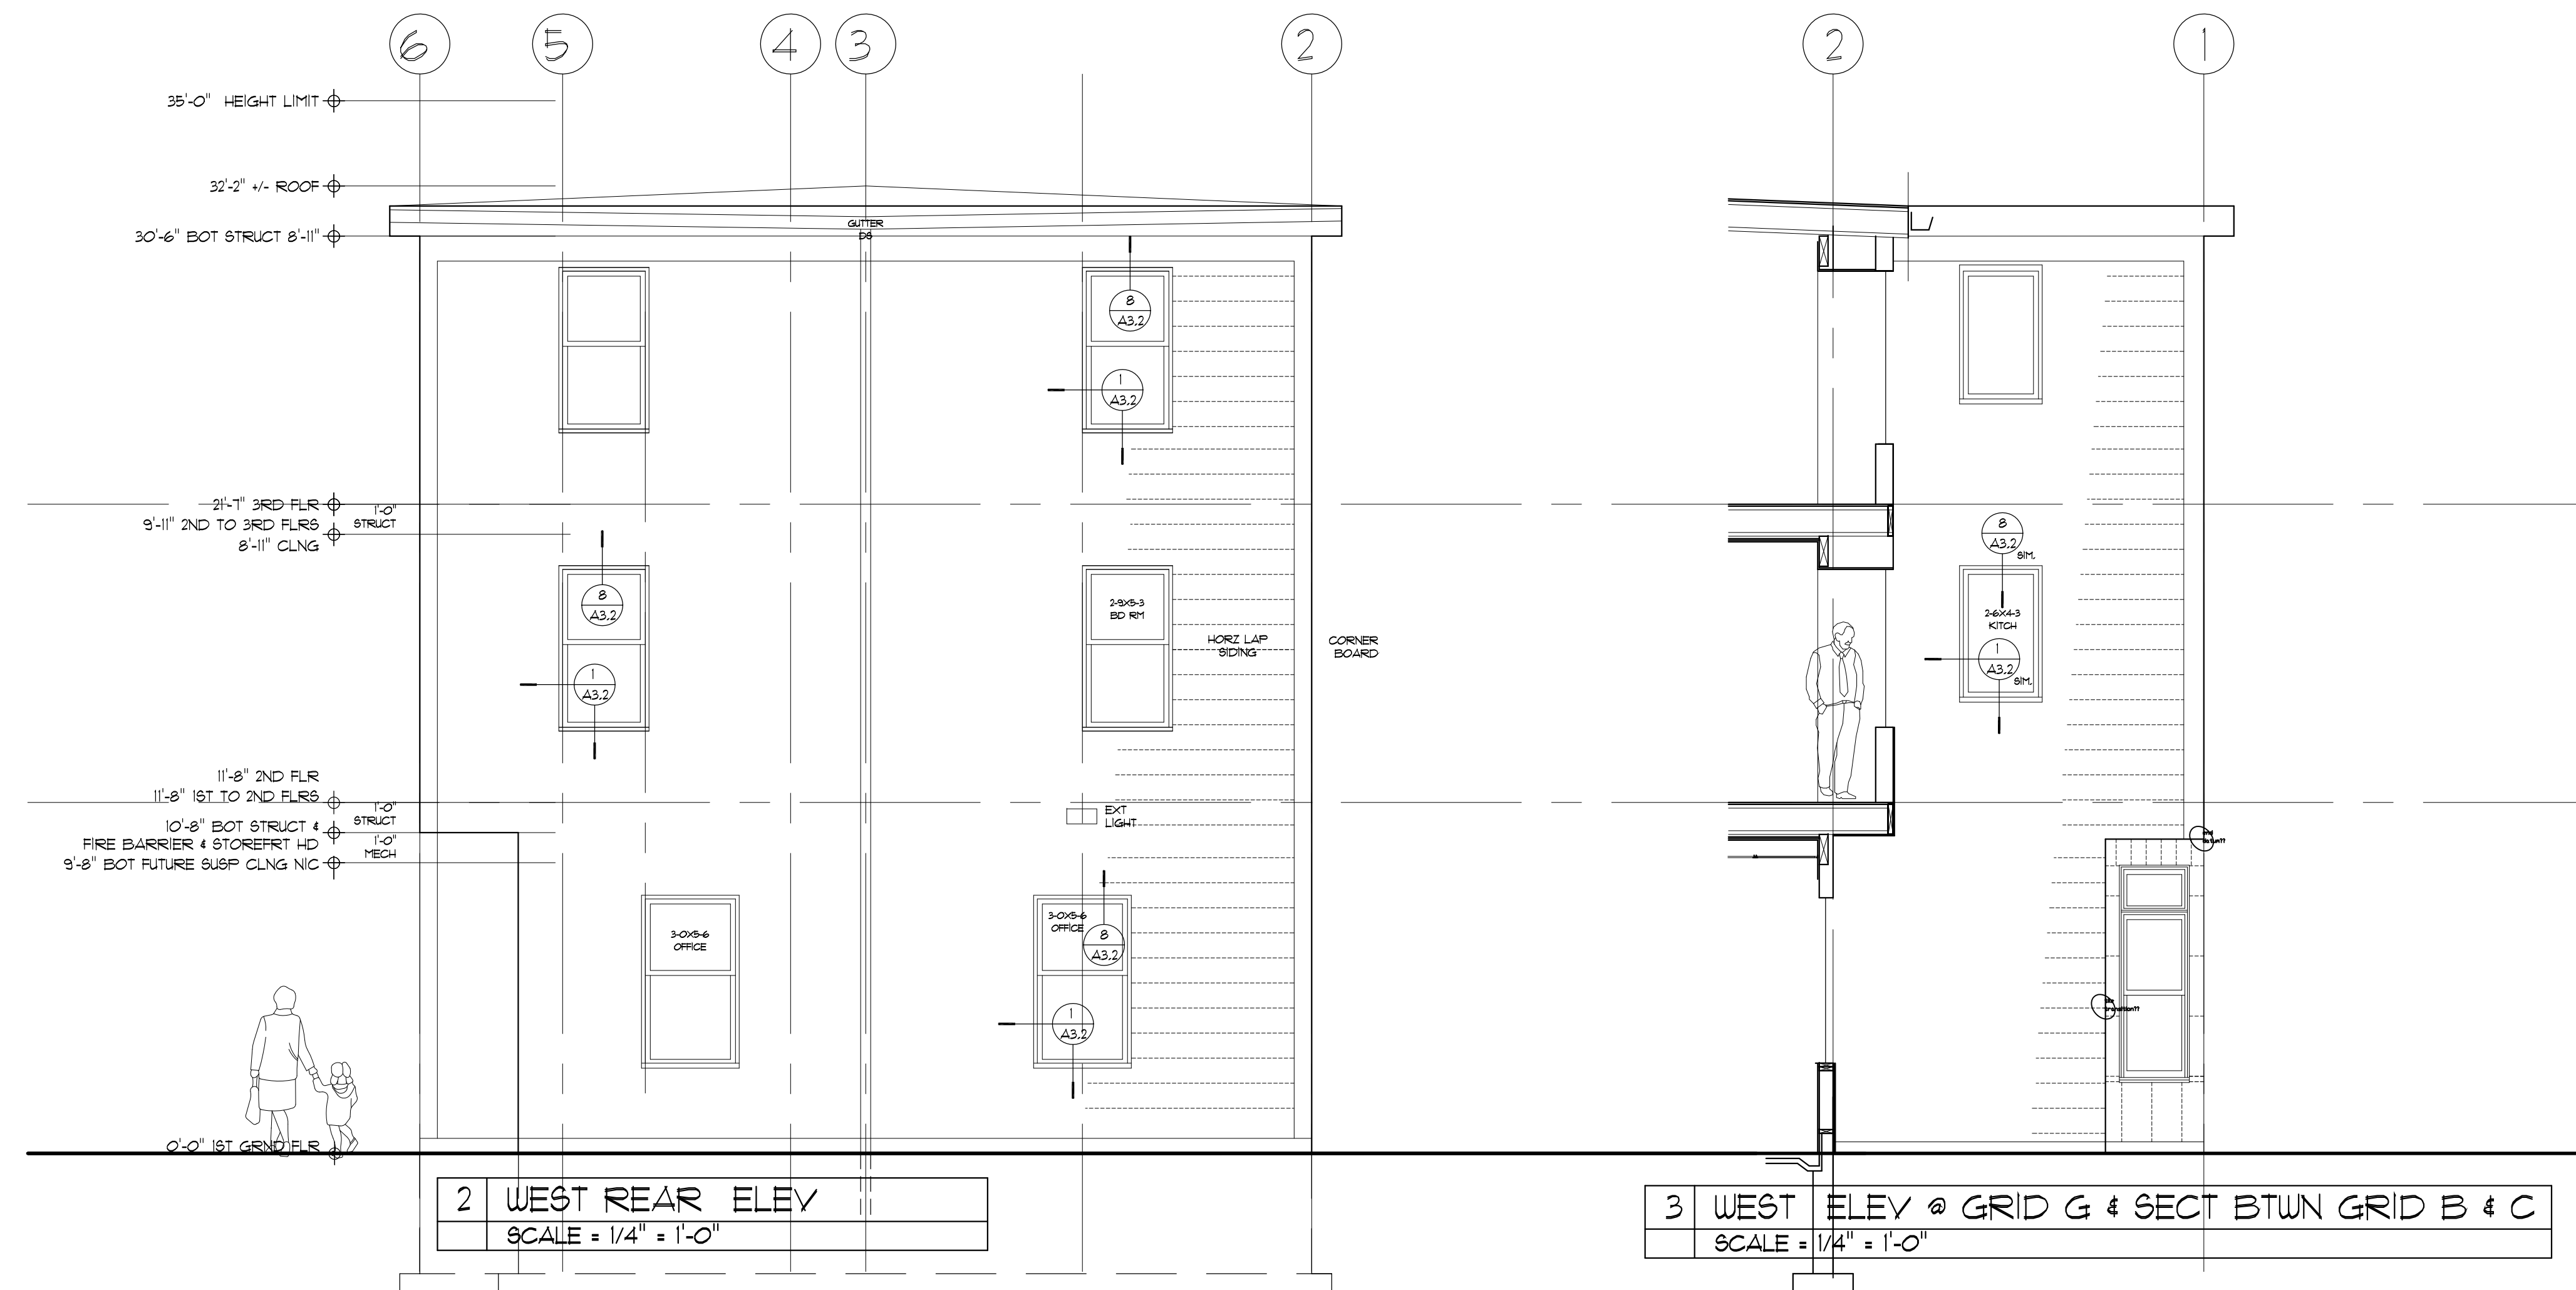

2 WEST REAR ELEV
SCALE = 1/4" = 1'-0"

3 WEST ELEV @ GRID G & SECT BTWN GRID B & C
SCALE = 1/4" = 1'-0"

502 DEERING CENTER
NEW MIXED USE
502 STEVENS AVE, PORTLAND ME

FOR PERMIT
NOT FOR
CONSTRUCTION

TITLE:
ELEVATIONS

REV	DATE	ISSUE
D		
C		
B		
A	05/15/2017	PERMIT

DRAWING NO:
A2.2