

FOUNDATION PLAN (RETAIL/OFFICE)


1/4" = 1'-0"

NOTES:

1. SEE GENERAL NOTES ON DWG S1.
2. "E" INDICATES: EXISTING CONDITIONS, OR MEMBERS.
3. "TYP." INDICATES: TYPICAL (ALSO SEE GENERAL NOTE #5).
4. "V.I.F." INDICATES: (G.C. SHALL "VERIFY IN FIELD" EXISTING DIMENSIONS, ELEVATIONS, OR CONDITIONS INDICATED AND REPORT ANY DISCREPANCIES TO THE ENGINEER.
5. "U.O.N." INDICATES: UNLESS OTHERWISE NOTED.
6. "S.S." INDICATES: STAINLESS STEEL.
7. "R.O." INDICATES: ROUGH OPENING.
8. "C.J." INDICATES: CONTROL JOINT. SEE TYPICAL DETAIL ON DRAWING S1.1.
9. "*" INDICATES: SEE ARCH DWGS FOR DIMENSIONS.
10. "**" INDICATES: G.C. COORDINATE W/WINDOW AND DOOR MANUFACTURER AND ARCH DWGS.

THESE DRAWINGS HAVE BEEN DEVELOPED BY L&L STRUCTURAL ENGINEERING SERVICES, INC. FOR THE TITLED SET ONLY. THE DRAWINGS ARE THE SOLE PROPERTY OF L&L ENGINEERING SERVICES, INC. AND THEY SHALL NOT BE USED, LENT, COPIED OR ALTERED WITHOUT THE WRITTEN CONSENT OF L&L STRUCTURAL ENGINEERING SERVICES, INC.

L & L STRUCTURAL ENGINEERING SERVICES, INC.
 SIX O. STREET
 SOUTH PORTLAND, MAINE 04106
 PHONE: (207) 767-4830
 FAX: (207) 799-5432
 EMAIL: LLEASURE@LL-ENG.COM

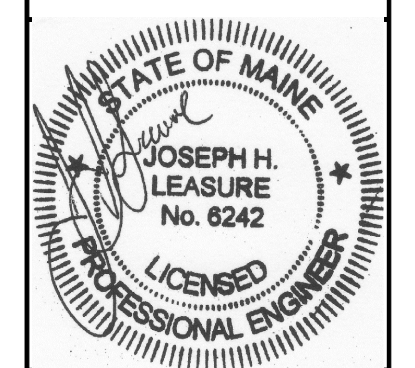

rev.	date	description	designed by: JHL	checked by: JHL	plot date: 05/10/2017	project #: 2017-001
A	01/20/17	PRICING & PERMIT ONLY				
B	02/03/17	REV BLDG PLAN/OMIT BSMT				
C	02/09/17	DESIGN DEVELOPMENT				
D	04/11/17	PRICING & PERMIT ONLY				
E	05/10/17	PRICING & PERMIT ONLY				

BUILDING LOCATED AT
 502 DEERING CENTER
 PORTLAND, MAINE

FOUNDATION PLAN

S1.0