


502 DEERING CENTER  
**A2.4**  
**REAR (WEST) ELEVATION**  
 FRONTING PARKING AREA

For Site Plan Review. No Scale, 12/22/16  
 Lachman Architects & Planners

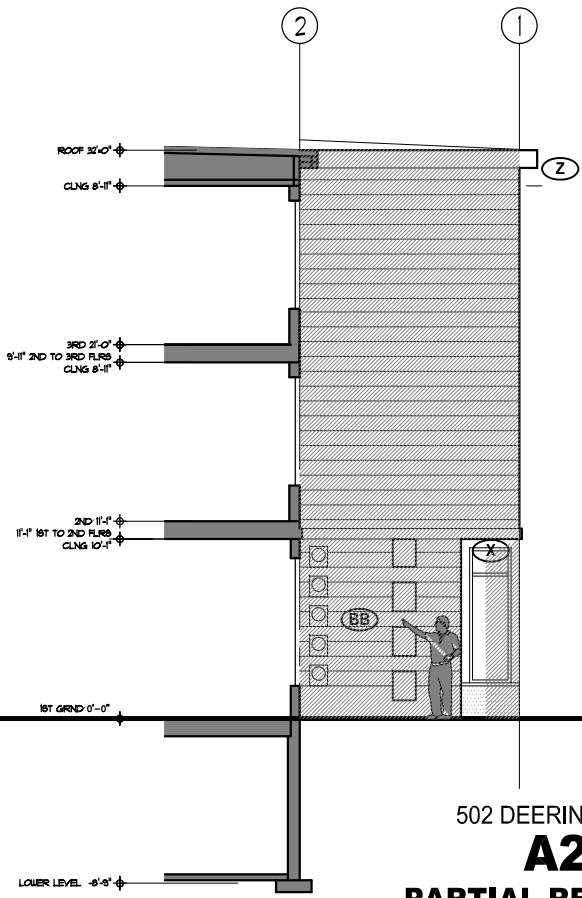

502 DEERING CENTER  
**A2.4**  
**PARTIAL REAR (WEST)**  
**ELEVATION @ GRID E**

For Site Plan Review. No Scale, 12/22/16  
 Lachman Architects & Planners

