



Roy's
Shoe
Shop
back yard

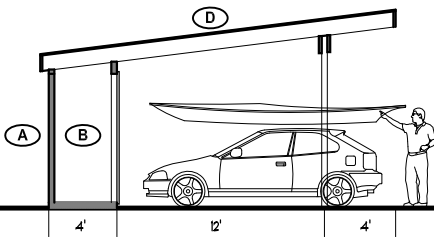

TYP SECTION

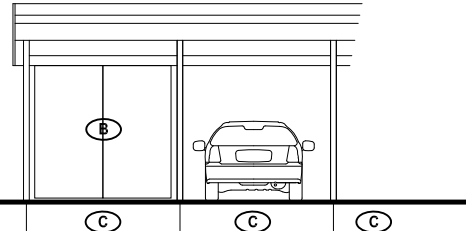

FRONT ELEVATION

A Setback, B1-b to B1-b none required

B Utility Shed for residents, 1 per unit, 4' d x 8'h, each with pair of 4 x 8 sliding barn doors.

C Typ Parking Stall, 9' w x 17.5' d.


D Roof, shallow pitch

502 DEERING CENTER
A2.5
CARPORT (Phase 2) &
BIKE SHELTER (Phase 2)


For Site Plan Review
No Scale, 12/22/16
Lachman Architects & Planners



Roy's
Shoe
Shop

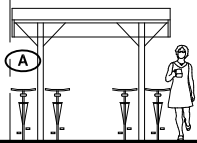

FRONT ELEVATION

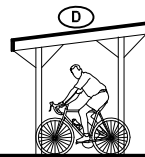

TYP SECTION