


of opinion, this  
Board of  
Standards  
Condition II.

GRAPHIC SCALE



1 inch = 20 ft.

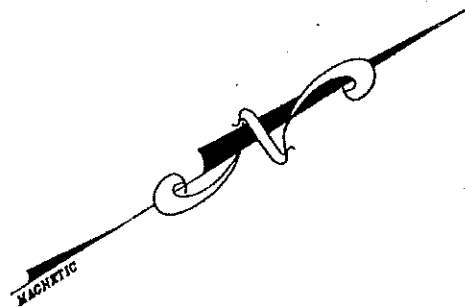

DOWD ST.

N/F  
William J. Dowd  
(3415/52)

N/F  
Doris J. Brown  
(1539/9)

N/F  
Nancy L. Le  
(4738/336)

Stevens Avenue  
Associates  
(9111, 58)  
AREA = 6386 sq. ft.

AREA = 11,333 sq. ft.

484 Stevens Ave  
#484

Two Family House  
#488

#494

N/F  
Realty Co.  
(32/817)

STEVENS AVENUE

CLINTON ST.

