

15'

EXISTING BLDG



EXISTING WINDOWS

Platform 10' x 15'

8x12

8x8

3/4" MINE PLY  
BUILT UP BEAM

2x12 PT  
16" O.C.

8" on BOTH SIDES

TRU BOLT  
1/2" GRADE 8  
BOLTS


10.5'

8x8

4 @ 2x12 PT  
3 @ 3/4" MINE PLY  
GLUE ALL LAYERS  
TRU BOLT w/  
GRADE 8 1/2" BOLTS

11.5'  
TOP OF PLY  
TO GRADE

GRADE

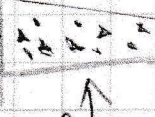

PRECAST  
PIERS

SEE INSERT