


Floor Plan  
3rd Floor

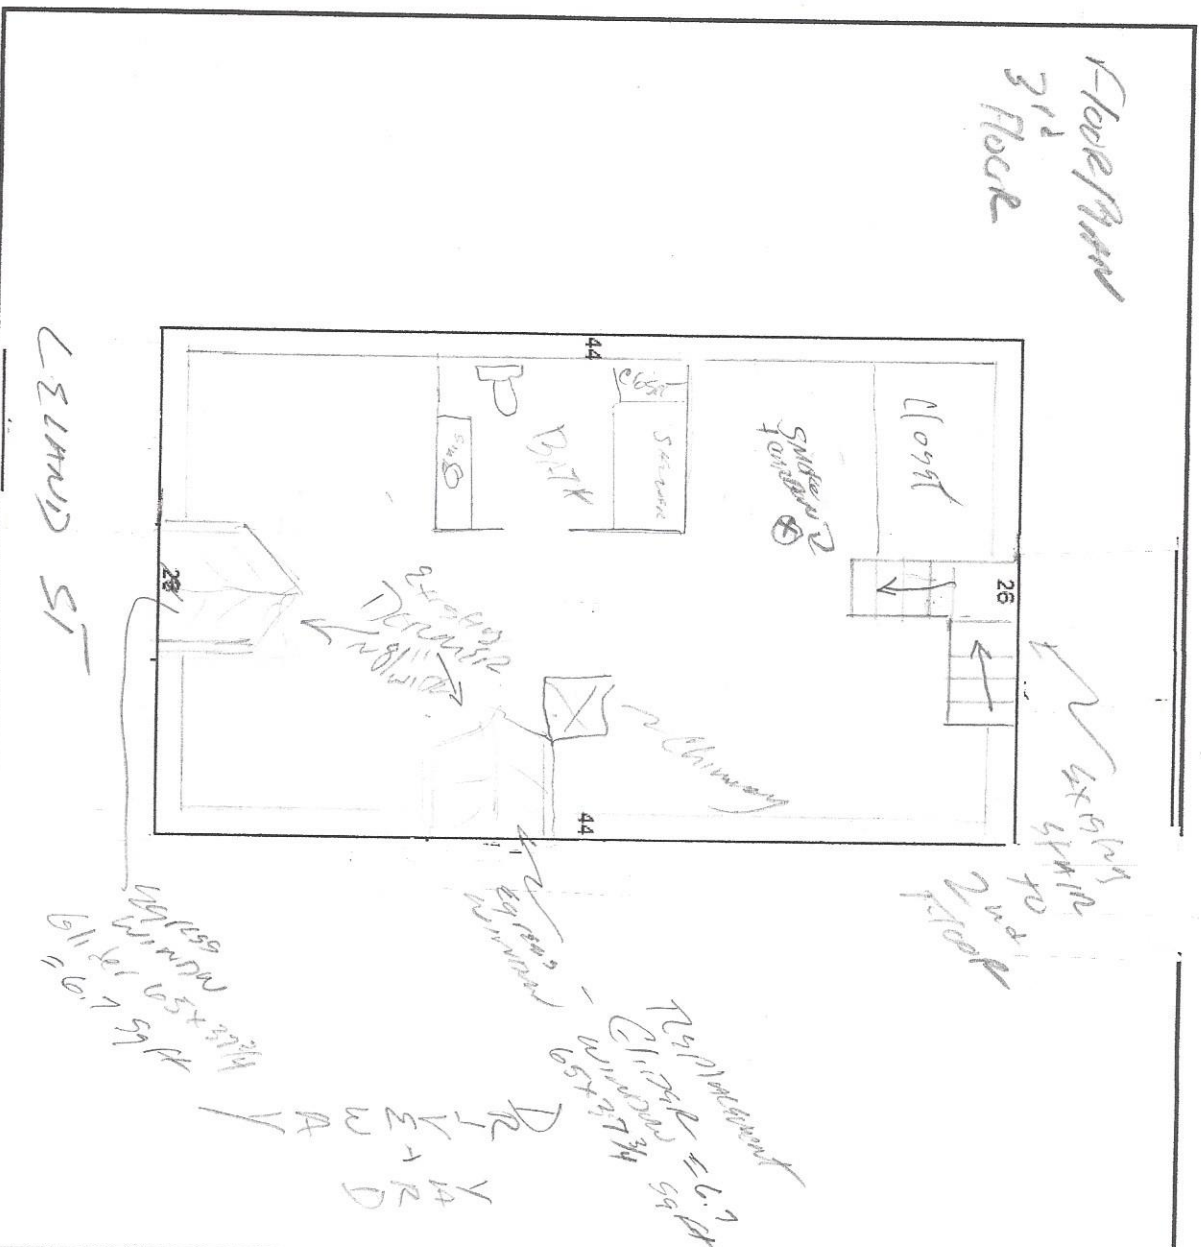

611 for window  
= 6.75 ft

DRIVEWAY  
YARD

74 ft = 6.75 ft  
65 ft = 5.4 ft

ID Code	Description	Area
A	Main Building	1144
B	11/11 OFF	128
C	50/15/15 B OPEN FRAME PORCH/O...	18
D	50/15/15 B BASEMENT/FB FRAM...	18
E	11 OFF OPEN FRAME PORCH	80
F	31 WD WOOD DECKS	40

99-101

LELAND ST

PORTRAND ME

0-11-03