


Required Submission #2

Dimensioned Floor Plan

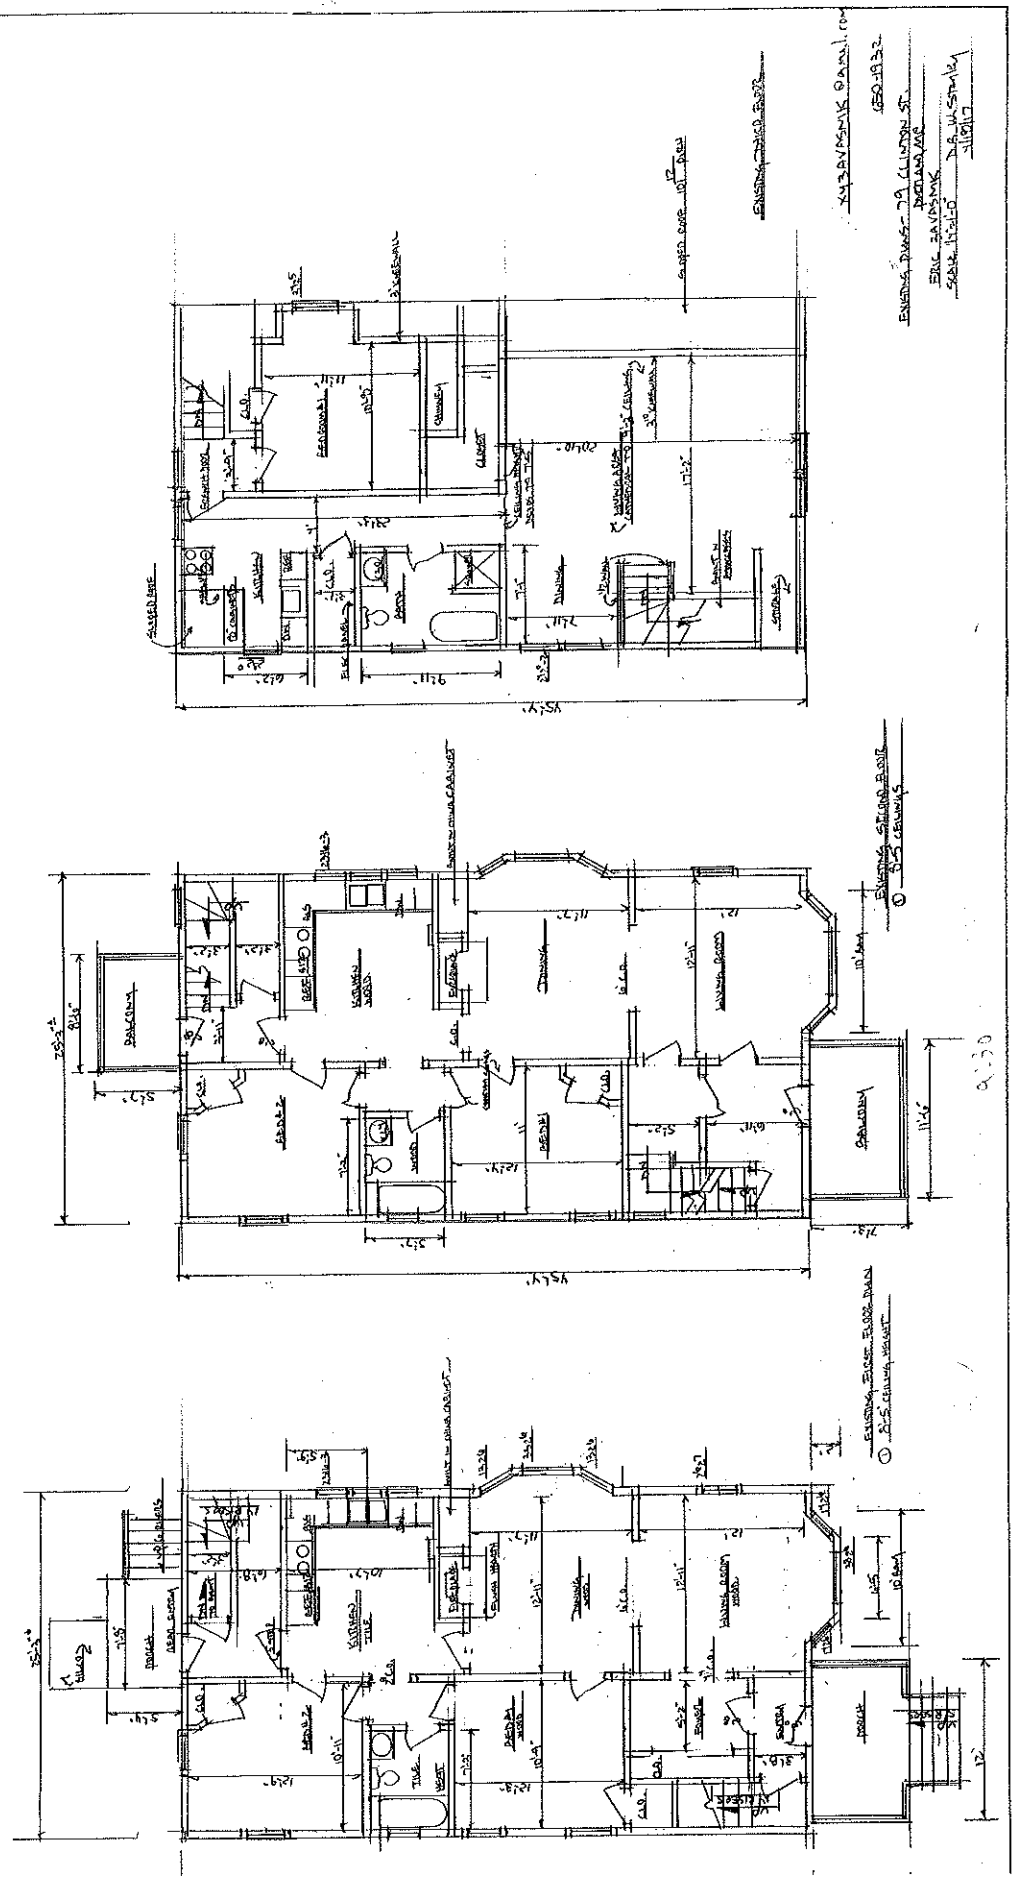




9.170