

PROJECT INFORMATION

SCOPE OF WORK: UNMANNED TELECOMMUNICATIONS FACILITY MODIFICATIONS
 SITE ADDRESS: 880 FOREST AVENUE, PORTLAND, ME 04101
 LATITUDE: 43.678305 N 43° 40' 41.90" N
 LONGITUDE: -70.289847 W -70° 17' 23.45" W
 JURISDICTION: NATIONAL, STATE & LOCAL CODES OR ORDINANCES
 CURRENT USE: TELECOMMUNICATIONS FACILITY
 PROPOSED USE: TELECOMMUNICATIONS FACILITY
 NOC#: 866-915-5600



SITE NUMBER: ME5038
SITE NAME: MORRILLS CORNER

DRAWING INDEX

REV


VICINITY MAP

GENERAL NOTES

T-1	TITLE SHEET	2
GN-1	GENERAL NOTES	2
A-1	ROOF PLAN & EQUIPMENT PLAN	2
A-2	ELEVATION	2
A-3	ANTENNA PLAN	2
A-4	DETAILS	2
S-1	ANTENNA & RRH MOUNTING DETAILS	2
G-1	PLUMBING DIAGRAM & GROUNDING DETAILS	2

START OUT GOING WEST ON COCHITUATE RD/RT-30 W TOWARD BURR ST. 0.08 MI. TAKE THE 1ST RIGHT ONTO BURR ST. 0.08 MI. MAKE A U-TURN ONTO BURR ST. 0.09 MI. TAKE THE 1ST LEFT ONTO RT-30 E/COCHITUATE RD. 0.05 MI. TAKE THE RAMP TOWARD I-90 BOSTON/MASSPIKE SPRINGFIELD. 0.6 MI. MERGE ONTO I-90 E/MASSACHUSETTS TURNPIKE/MASS PIKE TOWARD BOSTON/I-95 (PORTIONS TOLL). 6.1 MI. TAKE THE I-95 N/RT-128 N/RT-30 EXIT, EXIT 14, TOWARD N.H.-MAINE/POINTS NORTH. 1.2 MI. MERGE ONTO I-95 N/BLUE STAR MEMORIAL HWY VIA THE EXIT ON THE LEFT TOWARD WALTHAM/PORTSMOUTH NH (PORTIONS TOLL) (CROSSING INTO NEW HAMPSHIRE). 65.0 MI. KEEP RIGHT TO TAKE I-95 N TOWARD ALL MAINE POINTS (PORTIONS TOLL) (CROSSING INTO MAINE). 46.4 MI. MERGE ONTO I-295 N VIA EXIT 44 TOWARD SOUTH PORTLAND/DOWNTOWN PORTLAND (PORTIONS TOLL). 5.4 MI. TAKE THE ME-100 N/US-302 W/FOREST AVE EXIT, EXIT 6B. 0.2 MI. TURN SLIGHT RIGHT ONTO US-302/ME-100/FOREST AVE/10TH MOUNTAIN DIVISION HWY. 1.5 MI. 880 FOREST AVE IS ON THE LEFT.

1. THIS DOCUMENT IS THE CREATION, DESIGN, PROPERTY AND COPYRIGHTED WORK OF AT&T. ANY DUPLICATION OR USE WITHOUT EXPRESS WRITTEN CONSENT IS STRICTLY PROHIBITED. DUPLICATION AND USE BY GOVERNMENT AGENCIES FOR THE PURPOSES OF CONDUCTING THEIR LAWFULLY AUTHORIZED REGULATORY AND ADMINISTRATIVE FUNCTIONS IS SPECIFICALLY ALLOWED.
2. THE FACILITY IS AN UNMANNED PRIVATE AND SECURED EQUIPMENT INSTALLATION. IT IS ONLY ACCESSED BY TRAINED TECHNICIANS FOR PERIODIC ROUTINE MAINTENANCE AND THEREFORE DOES NOT REQUIRE ANY WATER OR SANITARY SEWER SERVICE. THE FACILITY IS NOT GOVERNED BY REGULATIONS REQUIRING PUBLIC ACCESS PER ADA REQUIREMENTS.
3. CONTRACTOR SHALL VERIFY ALL PLANS AND EXISTING DIMENSIONS AND CONDITIONS ON THE JOB SITE AND SHALL IMMEDIATELY NOTIFY THE AT&T REPRESENTATIVE IN WRITING OF DISCREPANCIES BEFORE PROCEEDING WITH THE WORK OR BE RESPONSIBLE FOR SAME.

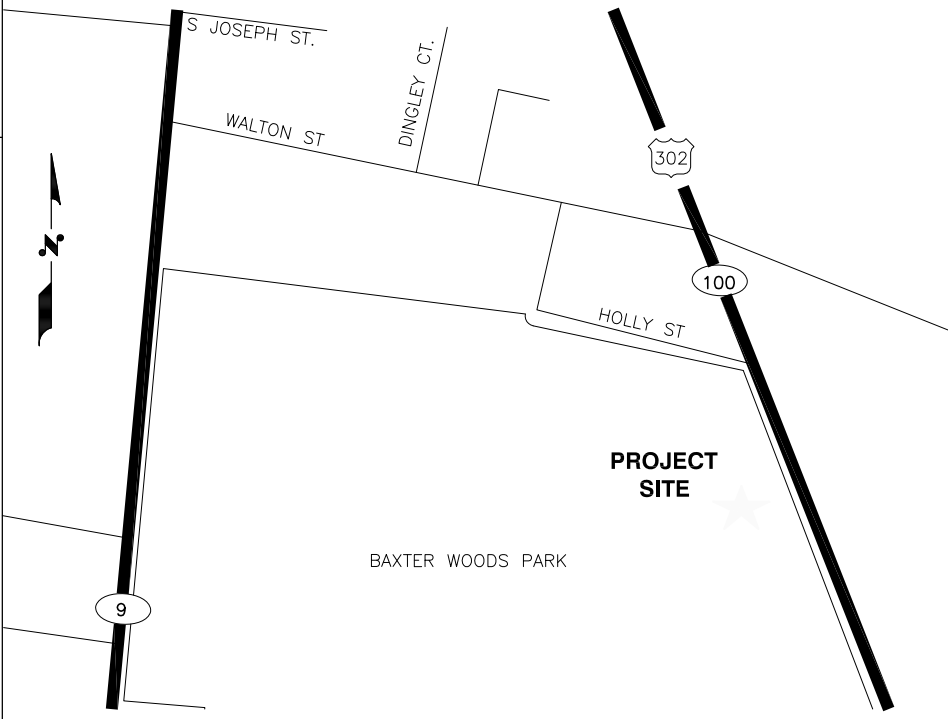

MAP DATA 2012 GOOGLE

3 WORKING DAYS



BEFORE YOU DIG



CALL TOLL FREE 888-DIG-SAFE

UNDERGROUND SERVICE ALERT



Hudson Design Group LLC
 1600 OSGOOD STREET, BUILDING 20 NORTH, SUITE 3090, N. ANDOVER, MA 01845
 TEL: (978) 557-5553, FAX: (978) 336-5586

SAI
 27 NORTHWESTERN DR., SALEM, NH 03079

SITE NUMBER: ME5038
SITE NAME: MORRILLS CORNER
 880 FOREST AVENUE, PORTLAND, ME 04101, CUMBERLAND COUNTY

at&t
 550 COCHITUATE ROAD, FRAMINGHAM, MA 01701

NO.	DATE	REVISIONS	BY	CHK	APP'D
2	12/27/13	ISSUED FOR CONSTRUCTION	SG	AT	DPH
1	11/20/13	ISSUED FOR CONSTRUCTION	SG	AT	DPH
A	11/05/13	ISSUED FOR REVIEW	SG	AT	DPH

Daniel P. Hamm
 PROFESSIONAL ENGINEER
 STATE OF MAINE
 LICENSE NO. 11044

AT&T	
TITLE SHEET (LTE)	REV
JOB NUMBER: 5038.01	DRAWING NUMBER: T-1
	2