


- NOTES:**
1. CONTRACTOR TO CONFIRM ALL PARTS.
  2. INSTALL ALL EQUIPMENT TO MANUFACTURER'S RECOMMENDATIONS.

**NOTE:**  
REFER TO THE FINAL RF DATA SHEET FOR FINAL ANTENNA SETTINGS.

**RF PLUMBING DIAGRAM** 1  
SCALE: N.T.S. RF-1

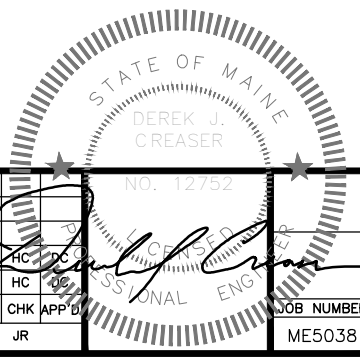

**Hudson Design Group**  
1600 OSGOOD STREET  
BUILDING 20 NORTH, SUITE 309D  
N. ANDOVER, MA 01845  
TEL: (978) 557-5553  
FAX: (978) 336-5586

**EMPIRE telecom**  
16 ESQUIRE ROAD  
BILLERICA, MA 01862  
TEL: (978) 608-8400

**SITE NUMBER: ME5038**  
**SITE NAME: MORRILLS CORNER**  
880 FOREST AVENUE  
PORTLAND, ME 04103  
CUMBERLAND COUNTY

**at&t**  
550 COCHITUATE ROAD  
FRAMINGHAM, MA 01701

NO.	DATE	REVISIONS	BY	CHK	APP'D
1	02/23/16	ISSUED FOR PERMITTING	KMS	HC	DC
0	12/21/15	ISSUED FOR REVIEW	JR	HC	

SCALE: AS SHOWN    DESIGNED BY: HC    DRAWN BY: JR

<b>AT&amp;T</b>	
RF PLUMBING DIAGRAM (LTE 3C 2016)	
JOB NUMBER	DRAWING NUMBER
ME5038	RF-1
	REV
	1