


1 COMPOUND PLAN  
A-1 SCALE: 1/16"=1'-0"



2 EQUIPMENT PLAN  
A-1 SCALE: 1/4"=1'-0"

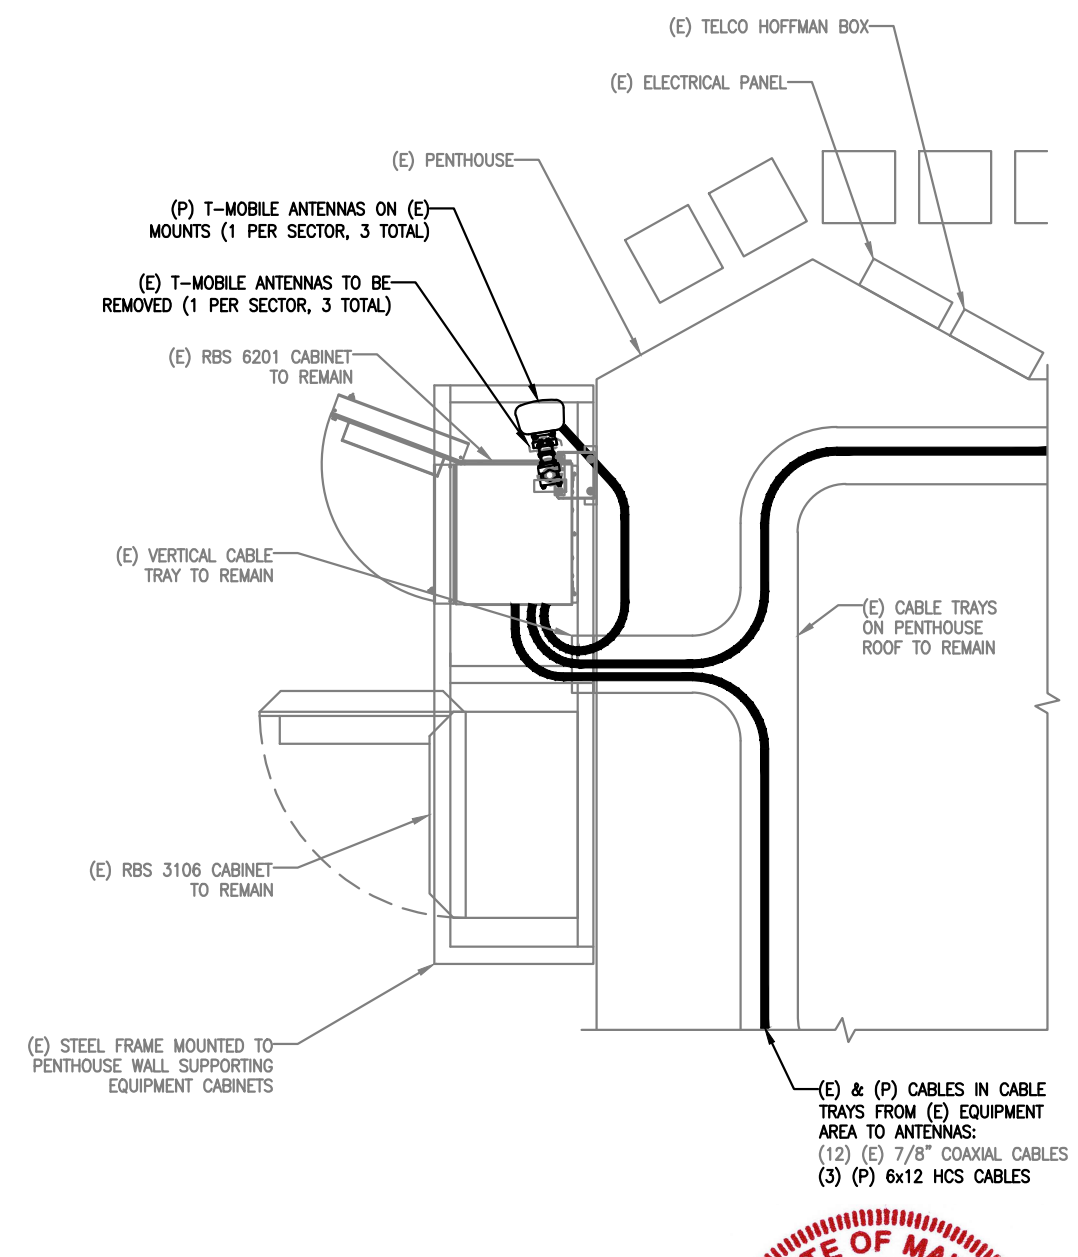

NO.	DATE	REVISIONS	BY	CHK
0	11/22/16	ISSUED FOR REVIEW	MER	MRC