


1 TYP. ANTENNA DETAIL
 A-3 SCALE: N.T.S.



2 ANTENNA MOUNT DETAIL
 A-3 SCALE: 1/2" = 1'-0"

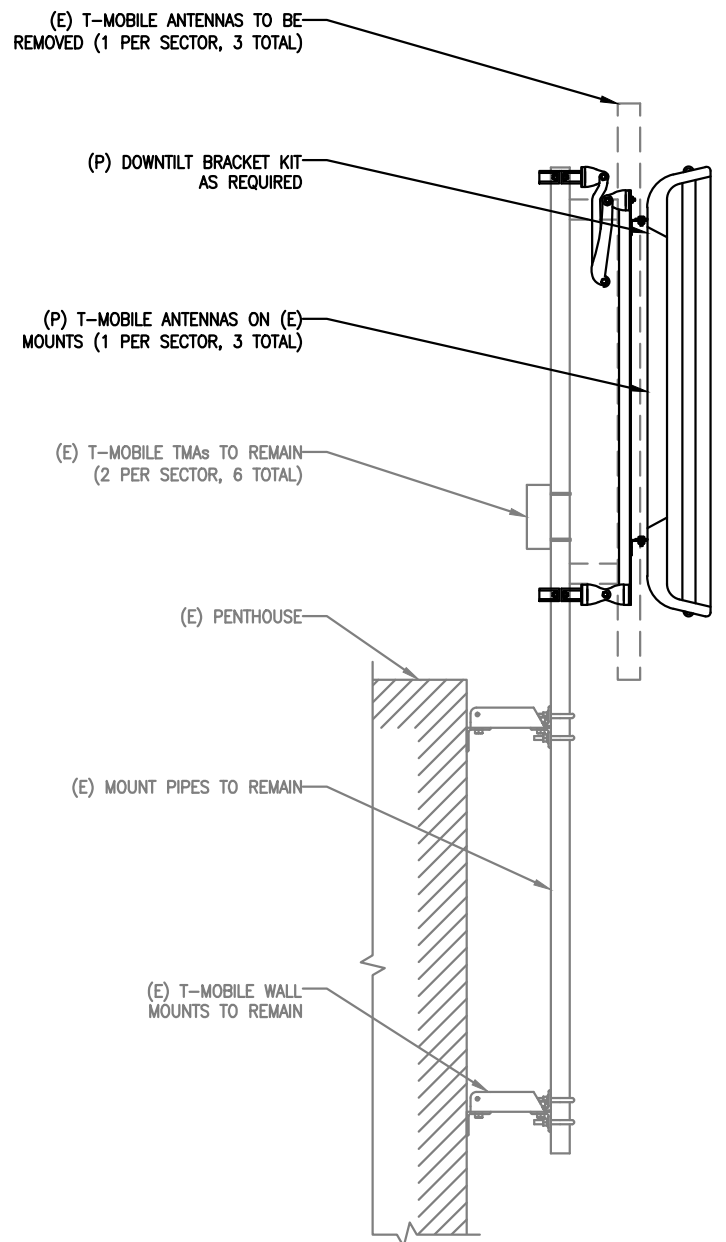

NO.	DATE	REVISIONS	BY	CHK
0	11/22/16	ISSUED FOR REVIEW	MER	MRC