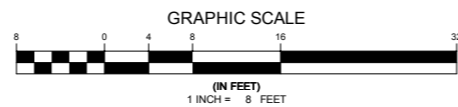


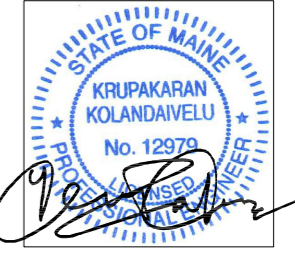



1 ELEVATION
C-2 SCALE: 1"=8'



STRUCTURAL NOTE:
CONTRACTOR TO VERIFY ALL PROPOSED AND EXISTING ANTENNAS AND CABLES WERE CONSIDERED AND PASSED A STRUCTURAL ANALYSIS PERFORMED BY A LICENSED ENGINEER PRIOR TO INSTALLATION.

ENGINEER	 TOTALLY COMMITTED. <small>NB+C ENGINEERING SERVICES, LLC. 100 APOLLO DRIVE, SUITE 303 CHELSEAFORD, MA 01924 (978) 856-8308</small>												
APPLICANT	 T-MOBILE NORTHEAST LLC 15 COMMERCE WAY, SUITE B NORTON, MA 02766 OFFICE: (508) 286-2700 FAX: (508) 286-2893												
SITE INFORMATION	4DN2202A ME202 / DEERING PAVILION 880 FOREST AVENUE PORTLAND, ME 04101 CUMBERLAND COUNTY												
DESIGN RECORD	<table border="1" style="width: 100%; border-collapse: collapse;"> <thead> <tr> <th colspan="4">REVISIONS</th> </tr> <tr> <th>REV</th> <th>DATE</th> <th>DESCRIPTION</th> <th>BY</th> </tr> </thead> <tbody> <tr> <td>0</td> <td>08/03/17</td> <td>FINAL CDs</td> <td>DRG</td> </tr> </tbody> </table>	REVISIONS				REV	DATE	DESCRIPTION	BY	0	08/03/17	FINAL CDs	DRG
REVISIONS													
REV	DATE	DESCRIPTION	BY										
0	08/03/17	FINAL CDs	DRG										
PROFESSIONAL STAMP	 												
ENGINEER	KRUPAKARAN KOLANDAIVELU, P.E. ME PROFESSIONAL ENGINEER LIC. #12979												
SHEET TITLE	ELEVATION												
SHEET NUMBER	C-2												