
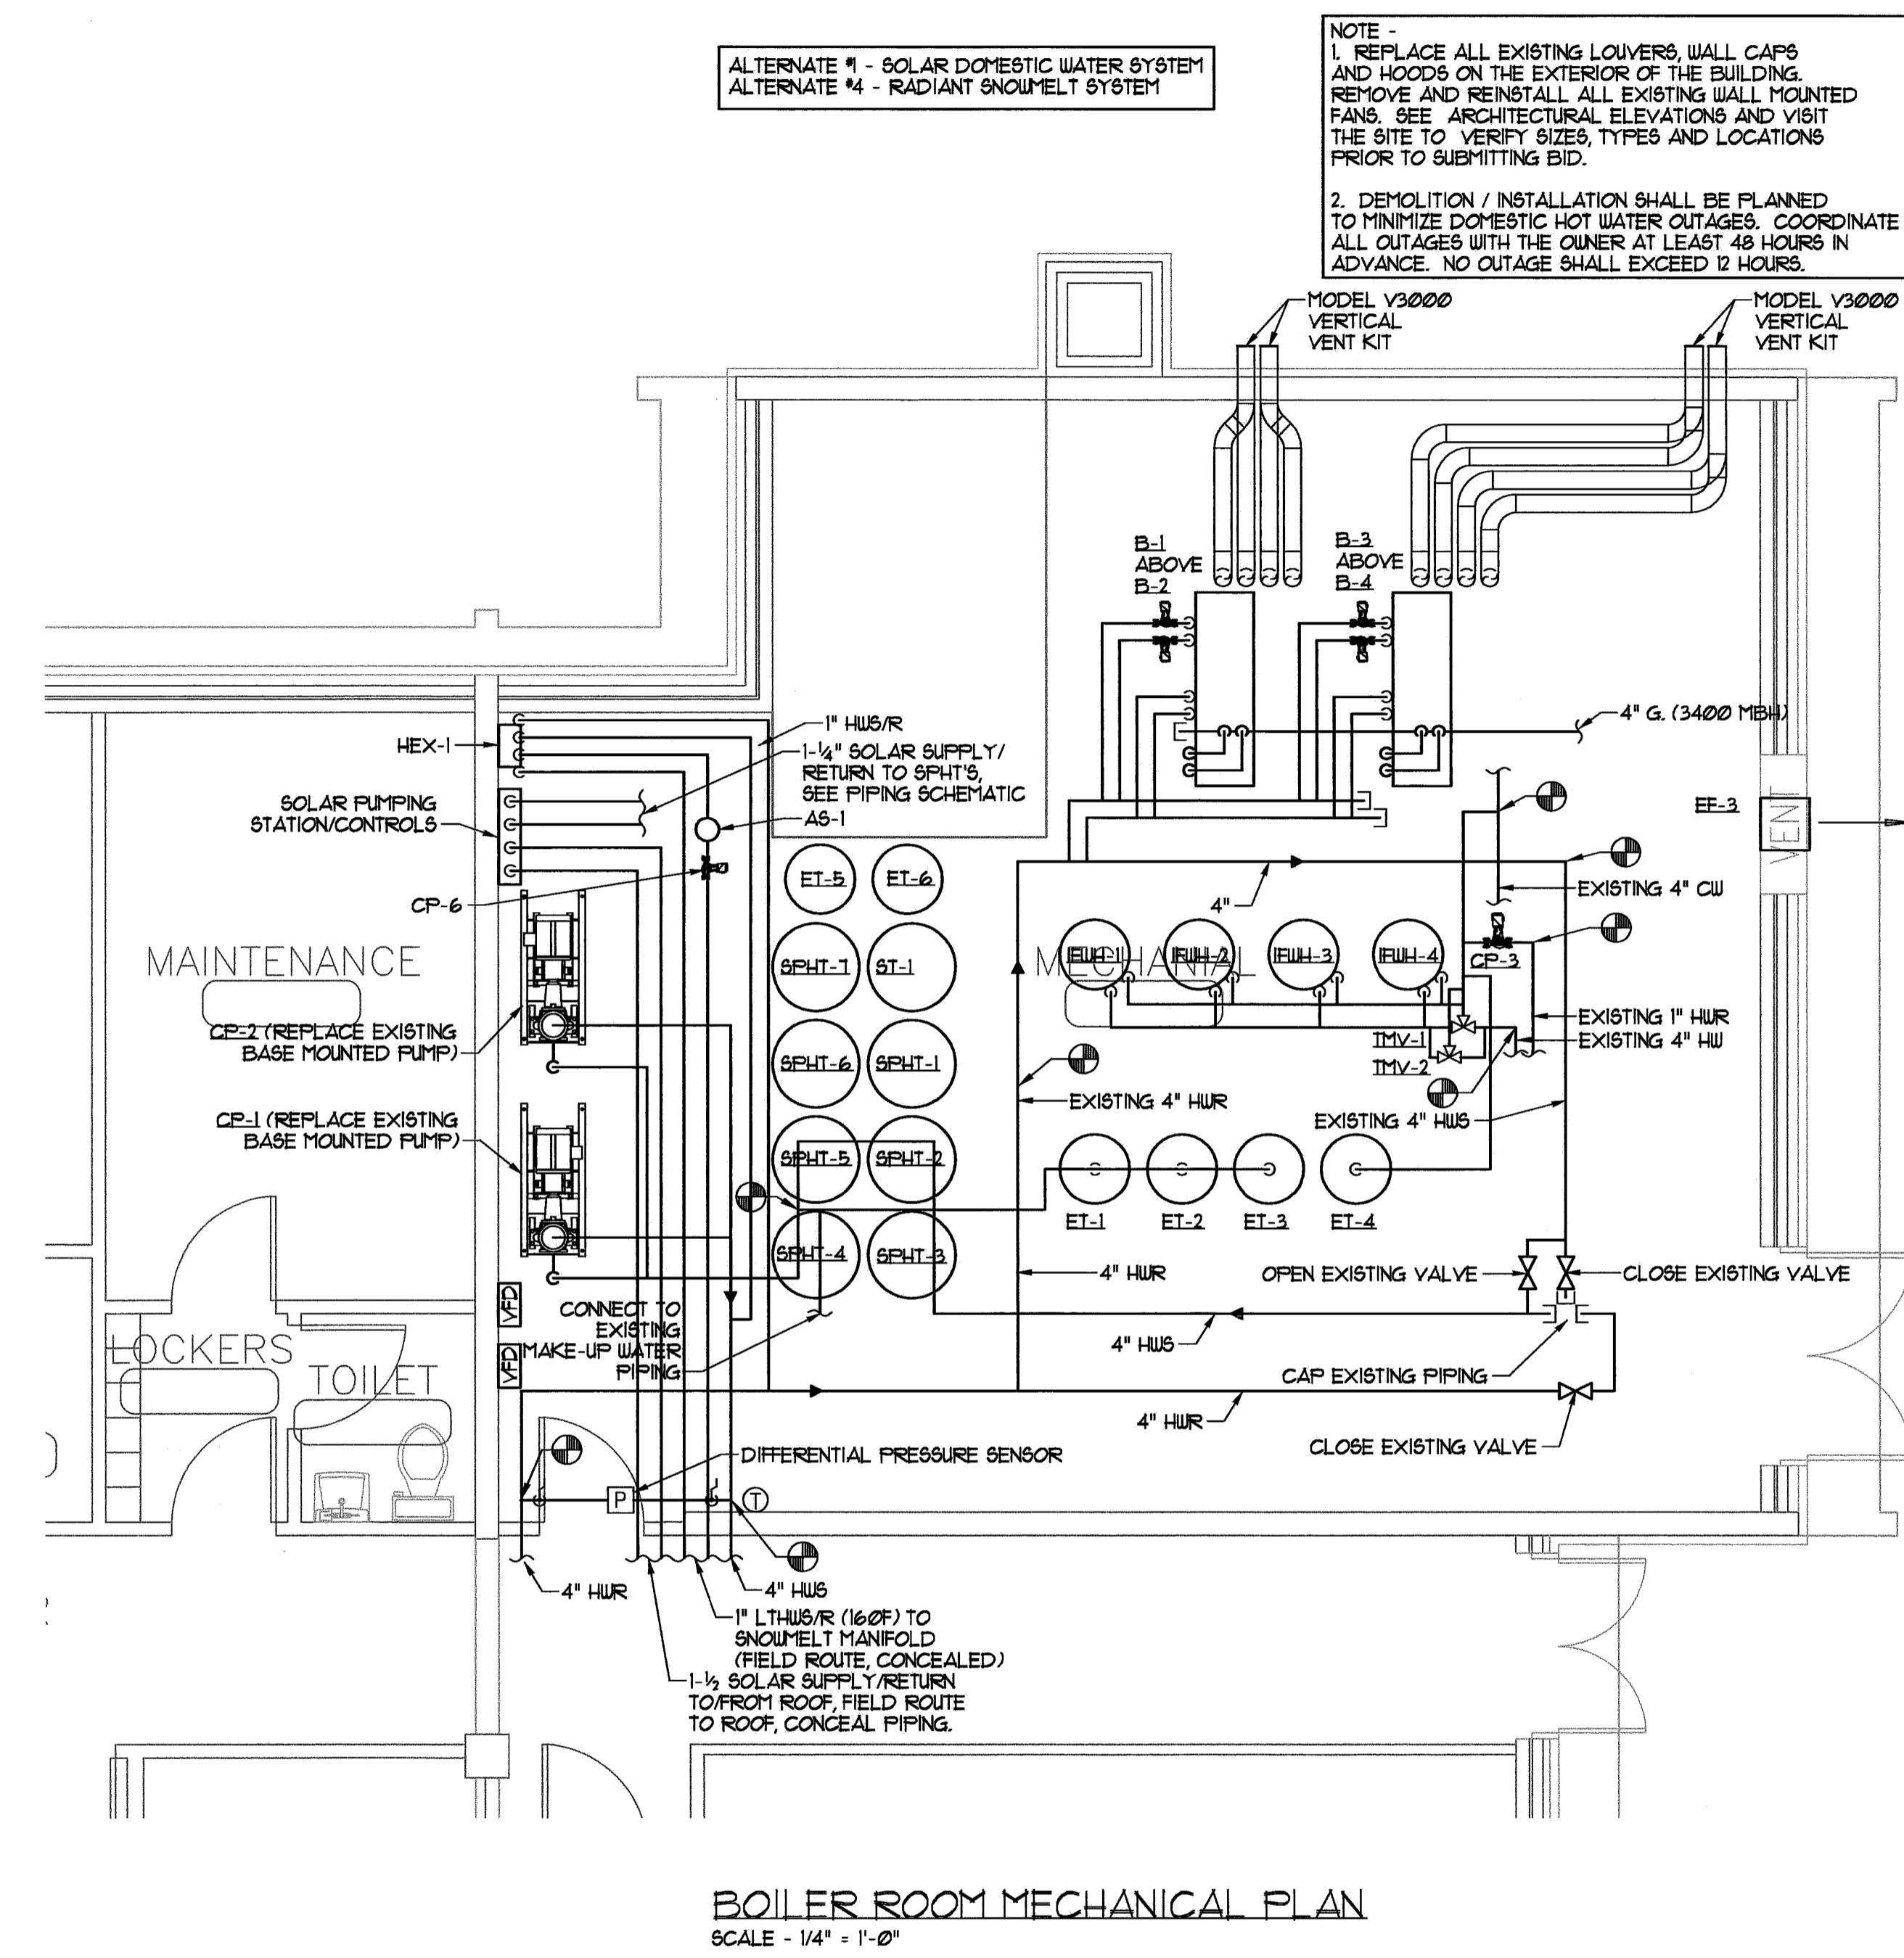


- △
- △
- △
- △
- △
- △

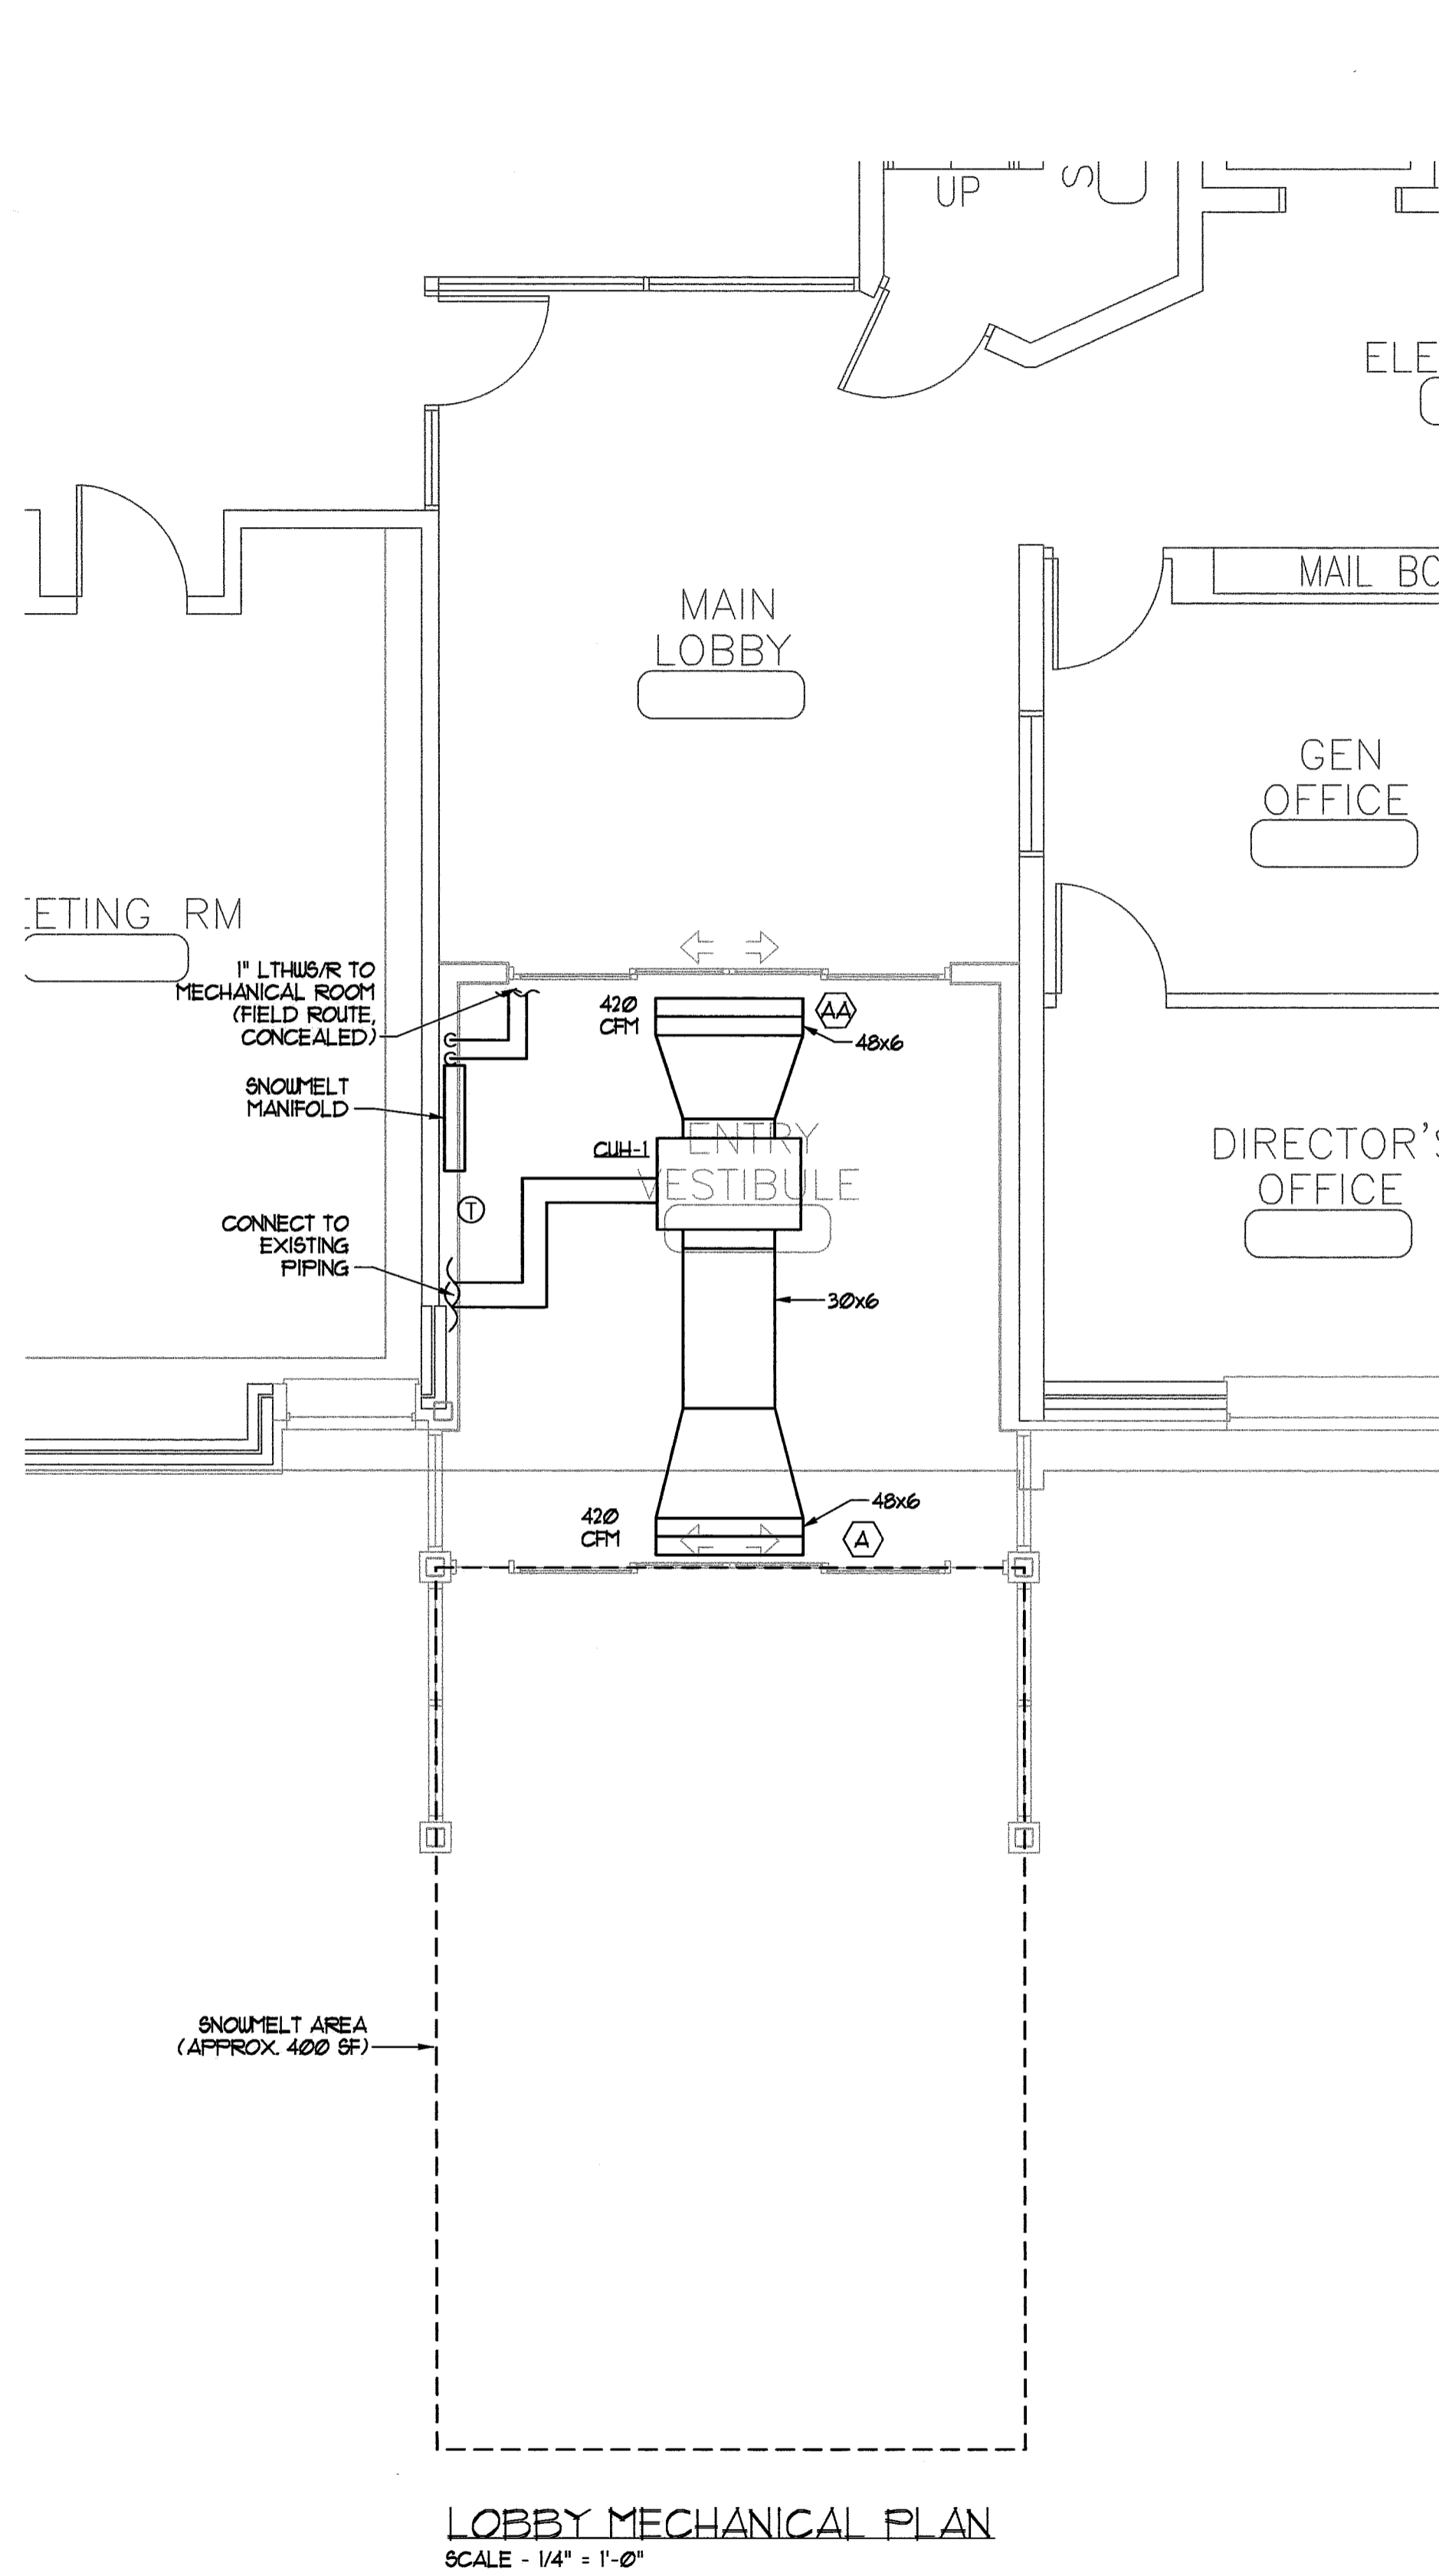

ALTERNATE #1 - SOLAR DOMESTIC WATER SYSTEM  
ALTERNATE #4 - RADIANT SNOWMELT SYSTEM

NOTE -  
1. REPLACE ALL EXISTING LOUVERS, WALL CAPS AND HOODS ON THE EXTERIOR OF THE BUILDING. REMOVE AND REINSTALL ALL EXISTING WALL MOUNTED FANS. SEE ARCHITECTURAL ELEVATIONS AND VISIT THE SITE TO VERIFY SIZES, TYPES AND LOCATIONS PRIOR TO SUBMITTING BID.  
2. DEMOLITION / INSTALLATION SHALL BE PLANNED TO MINIMIZE DOMESTIC HOT WATER OUTAGES. COORDINATE ALL OUTAGES WITH THE OWNER AT LEAST 48 HOURS IN ADVANCE. NO OUTAGE SHALL EXCEED 12 HOURS.