


GENERAL NOTES:
 1. PLASTER CEILINGS (ABOVE DROP CEILING) AT ALL ROOMS AND CORRIDORS UNL.

NEW WALL - STUD & GYP. BD.	
NEW CMU WALL	
NEW MASONRY INFILL	
EXISTING CMU WALL	
EXISTING STUD WALL OR FLOOR	
EXISTING MASONRY WALL	
DEMO AND REMOVE	
EXISTING BASEBOARD	
EXISTING WAINSCOTING	
INTERNATIONAL SYMBOL OF ACCESSIBILITY	
INTERNATIONAL SYMBOL OF ACCESS FOR HEARING LOSS	
SEE DETAIL 1/A5.02	
EXISTING DOOR	

WALL TYPES LEGEND
 1/8" = 1'-0"

1 EXISTING SECOND FLOOR PLAN & DEMO
 3/32" = 1'-0"

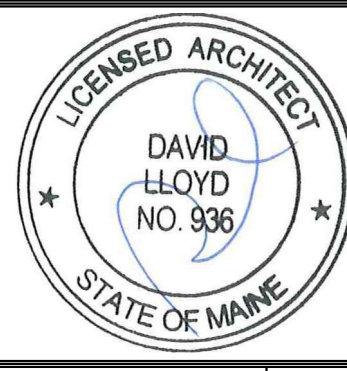

Prepared For:
MOTHERHOUSE LLC

Consultant:
ARCHETYPE architects
 48 Union Wharf Portland, Maine 04101
 (207) 774-0022 ARCHETYPE@ARCHETYPEA.COM

Architect:
MOTHERHOUSE SENIOR HOUSING

Revisions:

Date: 15 FEB 2016
 Scale: As indicated
EXISTING SECOND FLOOR PLAN & DEMO

A0.02