


GENERAL NOTES :
 1. ALL EXISTING WINDOWS, UNLESS NOTED OTHERWISE, TO BE REFURBISHED, WEIGHTS REMOVED AND POCKETS FOAMED.
 2. ALL WINDOWS TO RECEIVE NEW ALUMINUM STORM AND SCREEN WINDOWS
 3. REMOVE ALL PAINT FROM BRICK
 4. REMOVE ALL PLYWOOD PANELS FROM WINDOW TRANSOMS

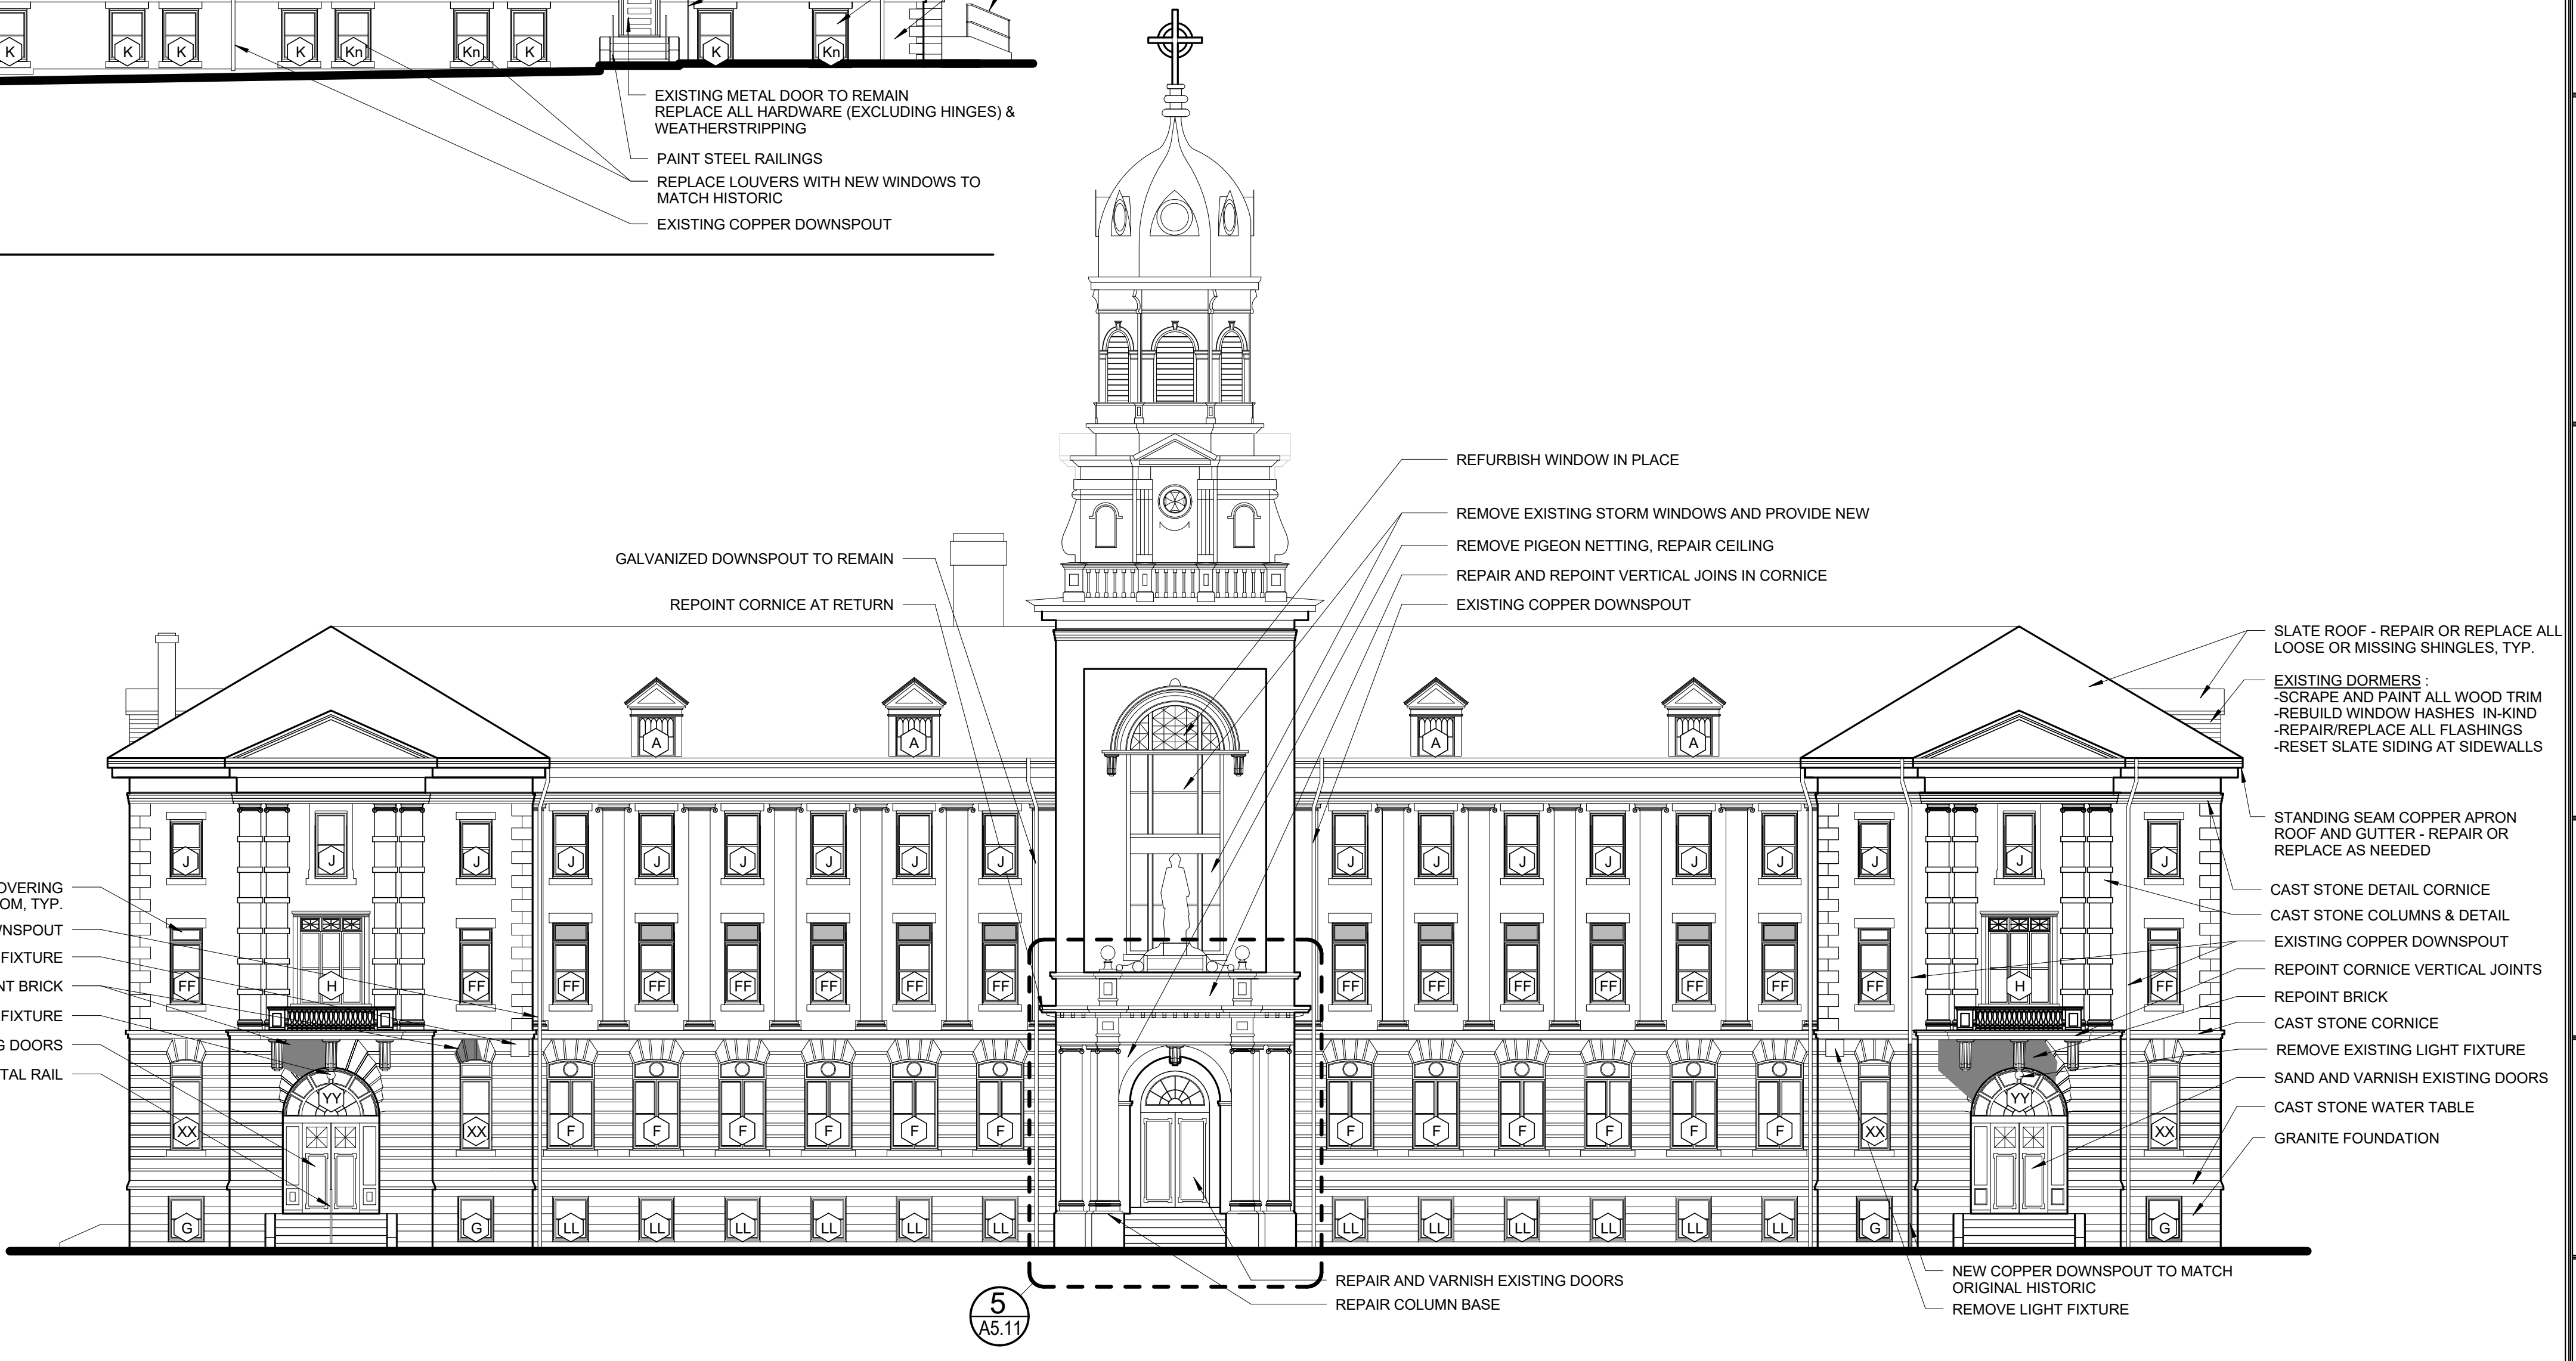

5
 A5.11