


1
A3.02

3
A3.11

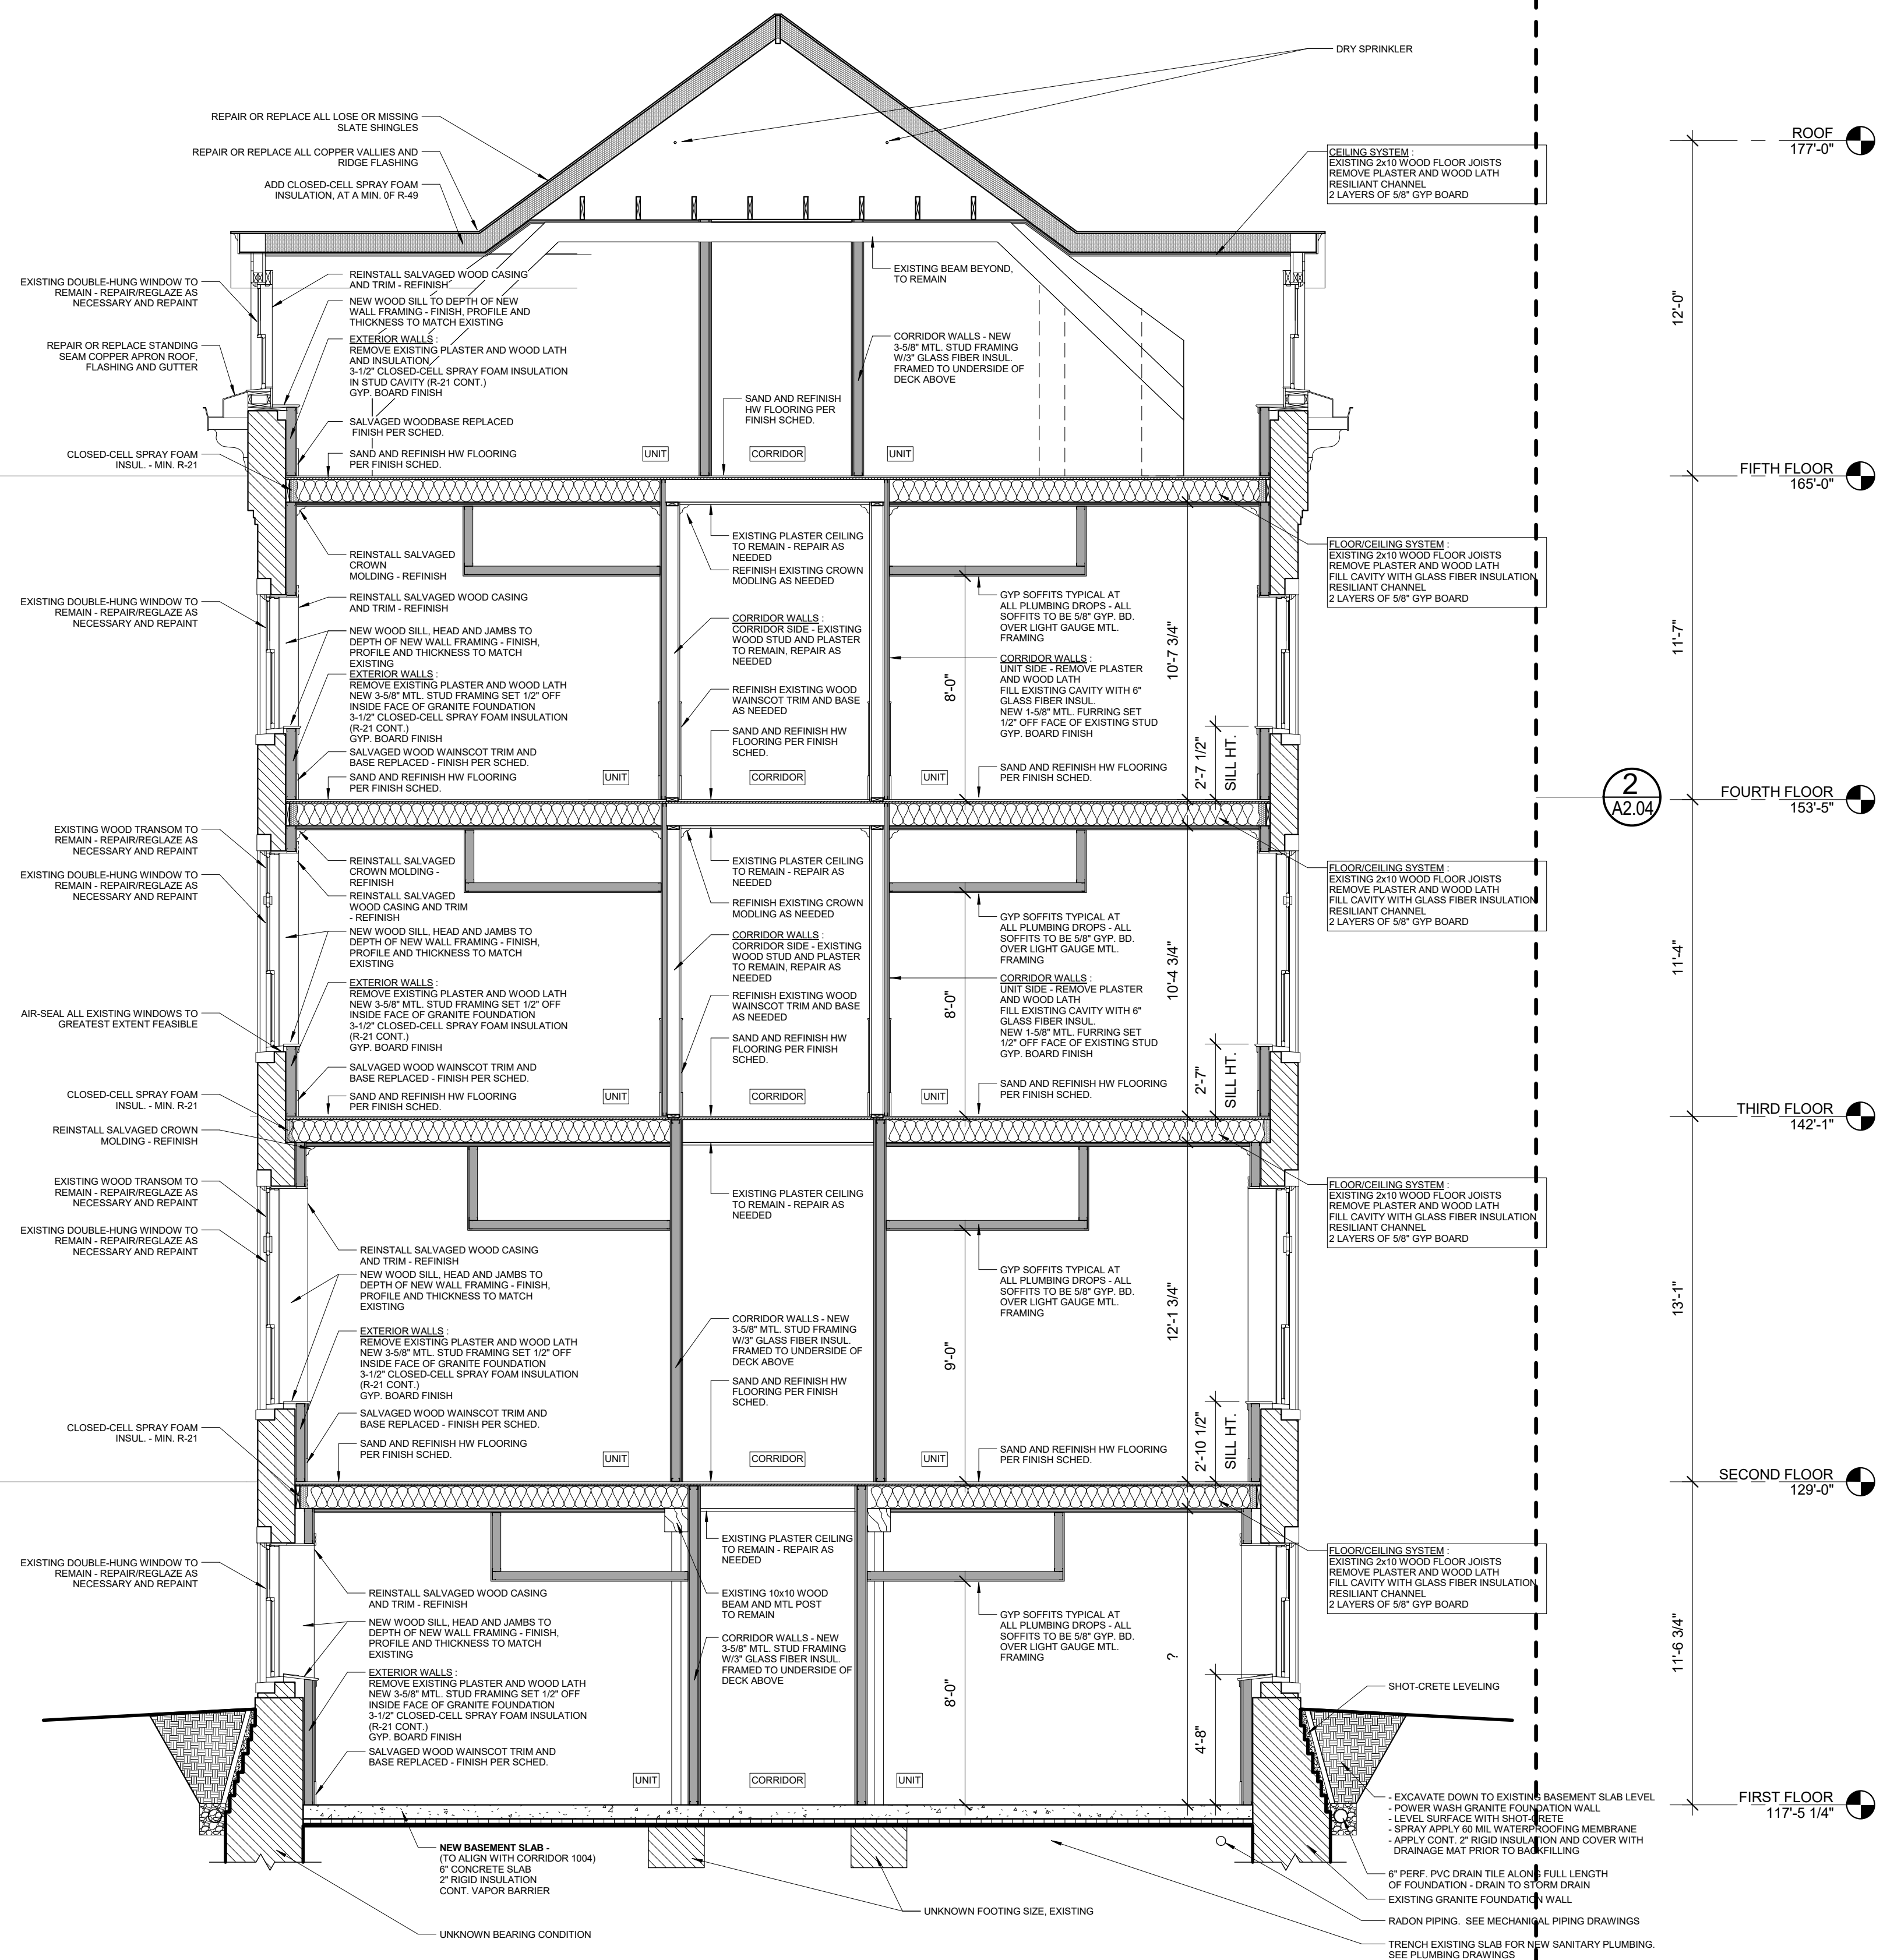

1 | BUILDING SECTION
1/4" = 1'-0"