


TYPICAL UNIT STORAGE & BATHROOM ACCESSORIES
LEGEND

- TYPICAL UNIT BEDROOM CLOSET
2'-0" DEEP X 5'-0" WIDE BY 8'-0" HIGH
- LINEN STORAGE CLOSET
TYPE B UNITS = 1'-6" DEEP X 1'-8"(MIN) WIDE
ACCESSIBLE UNITS = 1'-8" DEEP X 1'-8"(MIN) WIDE
PROVIDE WITH (4) SHELVES SPACED AS SHOWN ON DTL 1/A6.30. YIELDS 10 SF MINIMUM OF SHELVING AREA.
- COAT CLOSET
(1) 2'-0" DEEP X 2'-0" DEEP BY 8'-0" HIGH.
- GENERAL STORAGE
TYPICAL FINISHED CEILING HEIGHT IS 8'-0". EACH LINEAR FOOT OF GENERAL STORAGE CLOSET YIELDS 16 CUBIC FEET OF STORAGE. TOTAL CUBIC FEET HAS BEEN INDICATED ON EACH UNIT AS MEETING OR EXCEEDING 100 CUBIC FEET FOR 1 BEDROOM UNITS, 50 CUBIC FEET FOR EFFICIENCIES. SEE CLOSET AREA, SHOWN IN LIGHT GREY.
- SURFACE MOUNTED MEDICINE CABINET
REFER TO SPECIFICATIONS
- NOT USED
- NOT USED
- 24" TOWEL BAR
- 18" TOWEL BAR
- TAYMOR 01-9404 TOWEL RING
- TOILET PAPER HOLDER

= WALL WHERE SHOWER CONTROLS & SHOWER HEAD MUST BE LOCATED

NOTE: VANITY CABINET WIDTHS ARE LISTED - VANITY TOPS MUST BE 1" WIDER TO OVERHANG 1/2" EACH SIDE

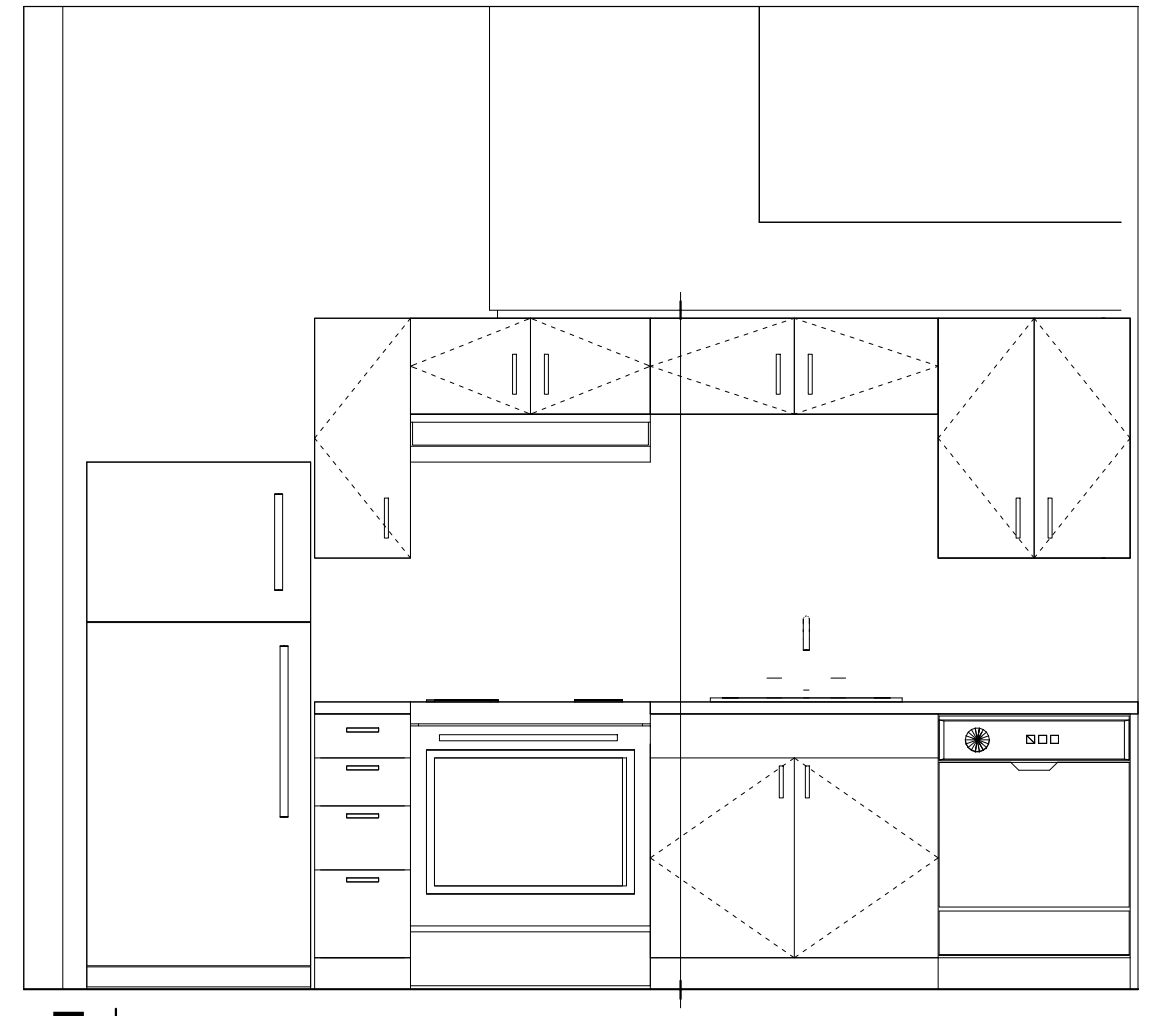

7 | UNIT 324 KITCHEN ELEVATION
1/2" = 1'-0"

