


REFLECTED CEILING PLAN NOTES:

	SOFFIT ABOVE CABINETS - GYP ON LIGHT GAUGE METAL FRAMING. 7'-1" AFF. TYP., 1'-1" WIDE TYP.
	SOFFIT - GYP ON LIGHT GAUGE METAL FRAMING- SEE PLAN FOR CEILING HEIGHT 4'-0" WIDE, MIN. U.N.O.
	GYP CEILING - TYPE C3 ON A4.01 UNLESS NOTED OTHERWISE - CEILING CONTINUES UNDER SOFFITS FOR CONTINUOUS FIRE RATING
	EXISTING PLASTER/UNFINISHED CEILING TO REMAIN
	EXISTING TIN CEILING - NUMBERED, CATALOGUED, REMOVED, AND REINSTALLED OVER NEW FIRE-RATED (1HR) CEILING - REF FLOOR/CEILING ASSEMBLY C4 ON A4.01
	EXISTING TIN CEILING - NUMBERED, CATALOGUED, REMOVED, AND REINSTALLED OVER NEW FIRE-RATED (2HR) CEILING - REF FLOOR/CEILING ASSEMBLY C6 ON A4.01
	2HR FIRE-RATED CEILING - REF FLOOR/CEILING ASSEMBLY C5 ON A4.01

1 FIRST FLOOR  
3/32" = 1'-0"

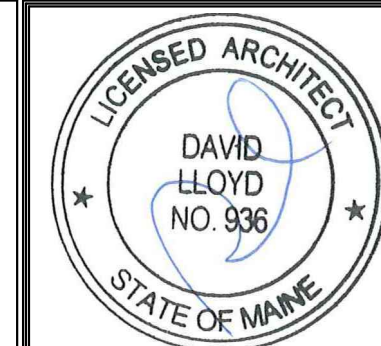

Prepared For:  
**MOTHERHOUSE LLC**  
Address  
City, State

Consultant:  
**ARCHETYPE architects**  
48 Union Wharf Portland, Maine 04101  
(207) 772-0022 ARCHETYPE@ARCHETYPEPA.COM

Project:  
**MOTHERHOUSE SENIOR HOUSING**  
605 STEVENS AVENUE  
PORTLAND, MAINE 04103

Revisions:

Date: 15 FEB 2016  
Scale: As indicated  
**FIRST FLOOR REFLECTED CEILING PLAN**

**A7.00**