


1 | TYP. UNIT FINISH PLAN
1/4" = 1'-0"

#	ROOM NAME	FLOOR	BASE	WALLS	CEILING	REMARKS
FIRST FLOOR						
1001	LOBBY	CARPET	1X6, PTD.	PTD.	PTD.	
1002	MAIL	CARPET	1X6, PTD.	PTD.	PTD.	
1003	CORR.	CARPET	1X6, PTD.	PTD.	PTD.	
1003	CORR.	CARPET	1X6, PTD.	PTD.	PTD.	
1004	CORR.	CARPET	1X6, PTD.	PTD.	PTD.	
1005	LOBBY	CARPET	1X6, PTD.	PTD.	PTD.	
1006	CORR.	CARPET	1X6, PTD.	PTD.	PTD.	
1007	CORR.	CARPET	1X6, PTD.	PTD.	PTD.	
1008	LOBBY	CARPET	1X6, PTD.	PTD.	PTD.	
1009	SPRK.	CONCRETE	VINYL COVE	PTD.	PTD.	
1010	JAN.	CONCRETE	VINYL COVE	PTD.	PTD.	
1011	ERV	CONCRETE	VINYL COVE	PTD.	PTD.	
1012	LAUNDRY	CARPET	1X6, PTD.	PTD.	PTD.	
1013	ELEV. MACH. RM	CONCRETE	VINYL COVE	PTD.	PTD.	
1014	MECHANICAL	CONCRETE	VINYL COVE	PTD.	PTD.	
1015	BIKES	CONCRETE	VINYL COVE	PTD.	PTD.	
1016	TEL/MED	VCT	VINYL COVE	PTD.	PTD.	
1017	TOILET	VCT	VINYL COVE	PTD.	PTD.	
1018	ELEC. METERS	CONCRETE	VINYL COVE	PTD.	PTD.	
1020	OFFICE	CARPET	1X6, PTD.	PTD.	PTD.	
1021	ELEC.	CONCRETE	VINYL COVE	PTD.	PTD.	
1022	CORR.	CARPET	1X6, PTD.	PTD.	PTD.	
1023	ELEV. MACH.	CONCRETE	VINYL COVE	PTD.	PTD.	
SECOND FLOOR						
2001	CORR.	EXIST. HDWD, REFINISHED	EXIST. WAINS.	PTD.	PTD.	
2002	CORR.	EXIST. HDWD, REFINISHED	EXIST. WAINS.	PTD.	PTD.	
2003	CORR.	EXIST. HDWD, REFINISHED	EXIST. WAINS.	PTD.	PTD.	
2004	CORR.	EXIST. HDWD, REFINISHED	EXIST. WAINS.	PTD.	PTD.	
2005	LOBBY	EXIST. HDWD, REFINISHED	EXIST. WAINS.	PTD.	PTD.	
2006	CORR.	EXIST. HDWD, REFINISHED	EXIST. WAINS.	PTD.	PTD.	
2007	CORR.	EXIST. HDWD, REFINISHED	EXIST. WAINS.	PTD.	PTD.	
2007	CORR.	EXIST. HDWD, REFINISHED	EXIST. WAINS.	PTD.	PTD.	
2009	CORR.	EXIST. HDWD, REFINISHED	EXIST. WAINS.	PTD.	PTD.	
2010	ERV	EXIST. HDWD, REFINISHED	1X6, PTD.	PTD.	PTD.	
2011	ERV	EXIST. HDWD, REFINISHED	1X6, PTD.	PTD.	PTD.	
2012	VEST.	EXIST. HDWD, REFINISHED	EXIST. WAINS.	PTD.	PTD.	
THIRD FLOOR						
3001	COMMON PORCH	CARPET	1X6, PTD.	PTD.	PTD.	
3002	CORR.	EXIST. HDWD, REFINISHED	EXIST. WAINS.	PTD.	PTD.	
3003	CORR.	EXIST. HDWD, REFINISHED	EXIST. WAINS.	PTD.	PTD.	
3004	CORR.	EXIST. HDWD, REFINISHED	EXIST. WAINS.	PTD.	PTD.	
3005	LOBBY	EXIST. HDWD, REFINISHED	EXIST. WAINS.	PTD.	PTD.	
3006	CORR.	EXIST. HDWD, REFINISHED	EXIST. WAINS.	PTD.	PTD.	
3007	CORR.	EXIST. HDWD, REFINISHED	EXIST. WAINS.	PTD.	PTD.	
3007	CORR.	EXIST. HDWD, REFINISHED	EXIST. WAINS.	PTD.	PTD.	
3008	CHAPEL	EXIST. HDWD, REFINISHED	EXIST. WAINS.	PTD.	PTD.	
3009	SACHRISTY	EXIST. HDWD, REFINISHED	EXIST. WAINS.	PTD.	PTD.	
3010	ERV	EXIST. HDWD, REFINISHED	1X6, PTD.	PTD.	PTD.	
3011	ERV	EXIST. HDWD, REFINISHED	1X6, PTD.	PTD.	PTD.	
3012	VEST.	EXIST. HDWD, REFINISHED	EXIST. WAINS.	PTD.	PTD.	
3014	VESTIBULE	EXIST. HDWD, REFINISHED	EXIST. WAINS.	PTD.	PTD.	
FOURTH FLOOR						
4001	LAUNDRY	EXIST. HDWD, REFINISHED	1X6, PTD.	PTD.	PTD.	
4002	CORR.	EXIST. HDWD, REFINISHED	EXIST. WAINS.	PTD.	PTD.	
4003	CORR.	EXIST. HDWD, REFINISHED	EXIST. WAINS.	PTD.	PTD.	
4004	CORR.	EXIST. HDWD, REFINISHED	EXIST. WAINS.	PTD.	PTD.	
4006	CORR.	EXIST. HDWD, REFINISHED	EXIST. WAINS.	PTD.	PTD.	
4007	CORRIDOR	EXIST. HDWD, REFINISHED	EXIST. WAINS.	PTD.	PTD.	
4010	ERV	EXIST. HDWD, REFINISHED	1X6, PTD.	PTD.	PTD.	
4011	ERV	EXIST. HDWD, REFINISHED	1X6, PTD.	PTD.	PTD.	
4013	VEST.	EXIST. HDWD, REFINISHED	EXIST. WAINS.	PTD.	PTD.	
FIFTH FLOOR						
5000	ATTIC	EXIST. HDWD, REFINISHED	N/A	N/A	N/A	
5001	STORAGE	EXIST. HDWD, REFINISHED	N/A	N/A	N/A	
5002	STORAGE	EXIST. HDWD, REFINISHED	N/A	N/A	N/A	
5003	CORR.	EXIST. HDWD, REFINISHED	1X6, PTD.	PTD.	PTD.	
5004	CORR.	EXIST. HDWD, REFINISHED	1X6, PTD.	PTD.	PTD.	
5005	LOBBY	EXIST. HDWD, REFINISHED	1X6, PTD.	PTD.	PTD.	
5006	CORR.	EXIST. HDWD, REFINISHED	1X6, PTD.	PTD.	PTD.	
5007	CORR.	EXIST. HDWD, REFINISHED	1X6, PTD.	PTD.	PTD.	
5008	CORR.	EXIST. HDWD, REFINISHED	1X6, PTD.	PTD.	PTD.	
5009	ATTIC	EXIST. HDWD, REFINISHED	N/A	N/A	N/A	
5009	ATTIC	EXIST. HDWD, REFINISHED	N/A	N/A	N/A	
5010	ATTIC	EXIST. HDWD, REFINISHED	N/A	N/A	N/A	
5011	ERV	EXIST. HDWD, REFINISHED	1X6, PTD.	PTD.	PTD.	

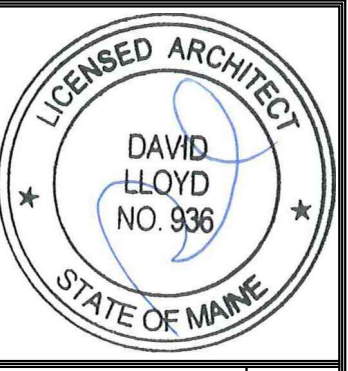

Prepared For:
MOTHERHOUSE LLC
Address
City, State

Consultant:
ARCHETYPE architects
48 Union Wharf Portland, Maine 04101
(207) 772-0022 ARCHETYPE@ARCHETYPEPA.COM

Architect
MOTHERHOUSE SENIOR HOUSING
605 STEVENS AVENUE
PORTLAND, MAINE 04103

Project:
Revisions:

Date: 15 FEB 2016
Scale: 1/4" = 1'-0"
FINISH SCHEDULE

A8.06