


- NOTES:**
1. SEE DRAWINGS E2.01 AND E2.02 FOR LOCATIONS OF WALL MOUNTED BUILDING LIGHTS.
 2. COORDINATE MANHOLE LOCATIONS WITH OTHER UNDERGROUND UTILITY LINES AND STRUCTURES AS SHOWN ON THE CIVIL PLANS.

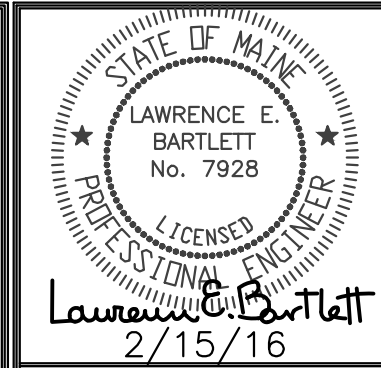

Prepared For:
MOTHERHOUSE LLC

Consultant:
Bartlett Design
ELECTRICAL ENGINEERING
144 WASHINGTON ST. PORTLAND, ME 04101
TEL: (207) 443-5447 FAX: (207) 443-5000

Architect:
ARCHETYPE architects
48 Union Wharf Portland, Maine 04101
(207) 772-6022 Fax (207) 772-4056

Project:
MOTHERHOUSE SENIOR HOUSING
605 STEVENS AVENUE
PORTLAND, MAINE 04103

Revisions:
02/15/16 MSHA 90% REVIEW

Date: FEB 15 2016
Scale: 1" = 30'-0"
ELECTRICAL SITE PLAN

E0.01