




1 | SECOND FLOOR - POWER
1/4" = 1'-0"

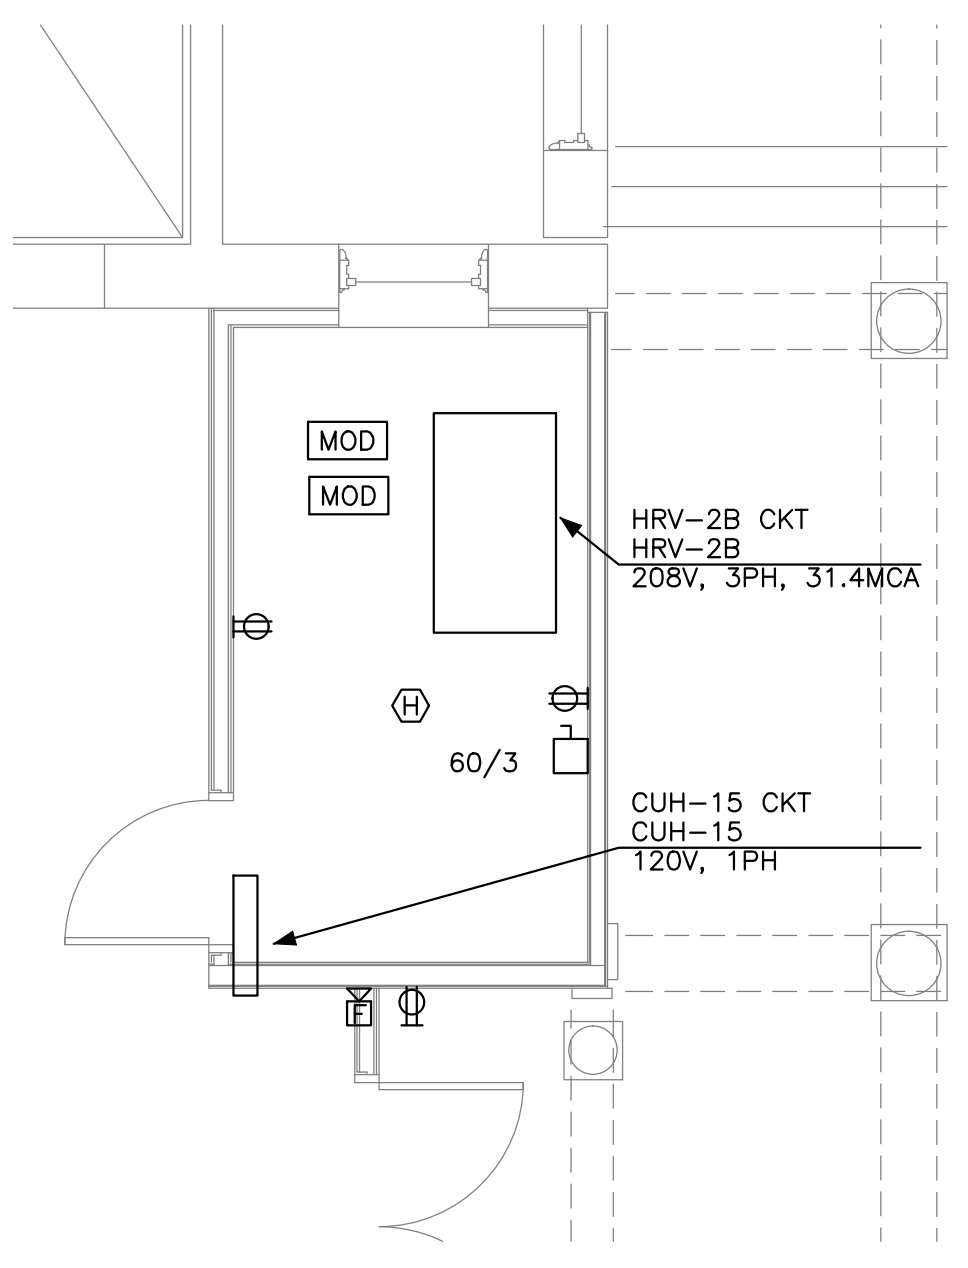

2 | ERV 2010
1/4" = 1'-0"

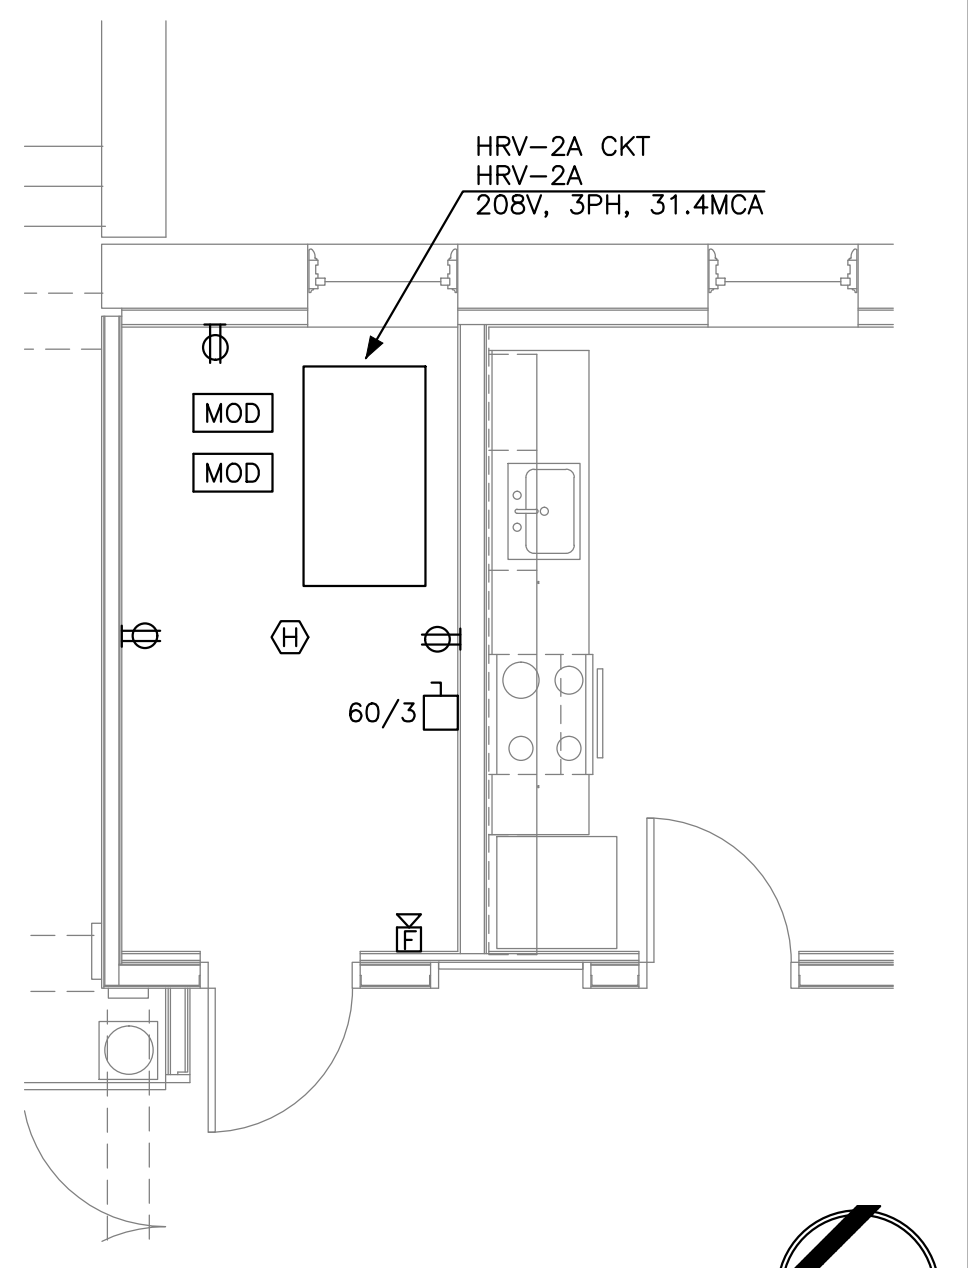

2 | ERV 2011
1/4" = 1'-0"

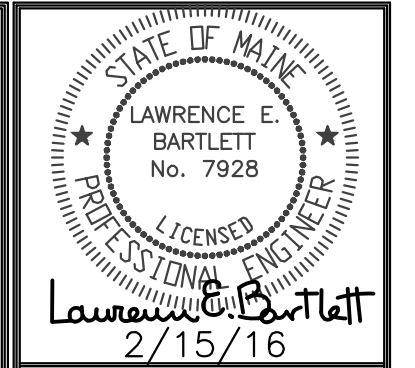

Prepared For:
MOTHERHOUSE LLC

Consultant:
Bartlett Design
ELECTRICAL ENGINEERING
444 WASHINGTON ST. PORTLAND, ME 04103
TEL: (207) 443-5447 FAX: (207) 443-5000

Architect:
ARCHITYPE architects
48 Union Wharf Portland, Maine 04101
(207) 772-6022 Fax (207) 772-4056

Project:
MOTHERHOUSE SENIOR HOUSING
605 STEVENS AVENUE
PORTLAND, MAINE 04103

Revisions:
02/15/16 MSHA 90% REVIEW

Date: FEB 15 2016
Scale: 3/32" = 1'-0"
SECOND FLOOR POWER

E1.02