



1 | THIRD FLOOR - POWER
1/4" = 1'-0"

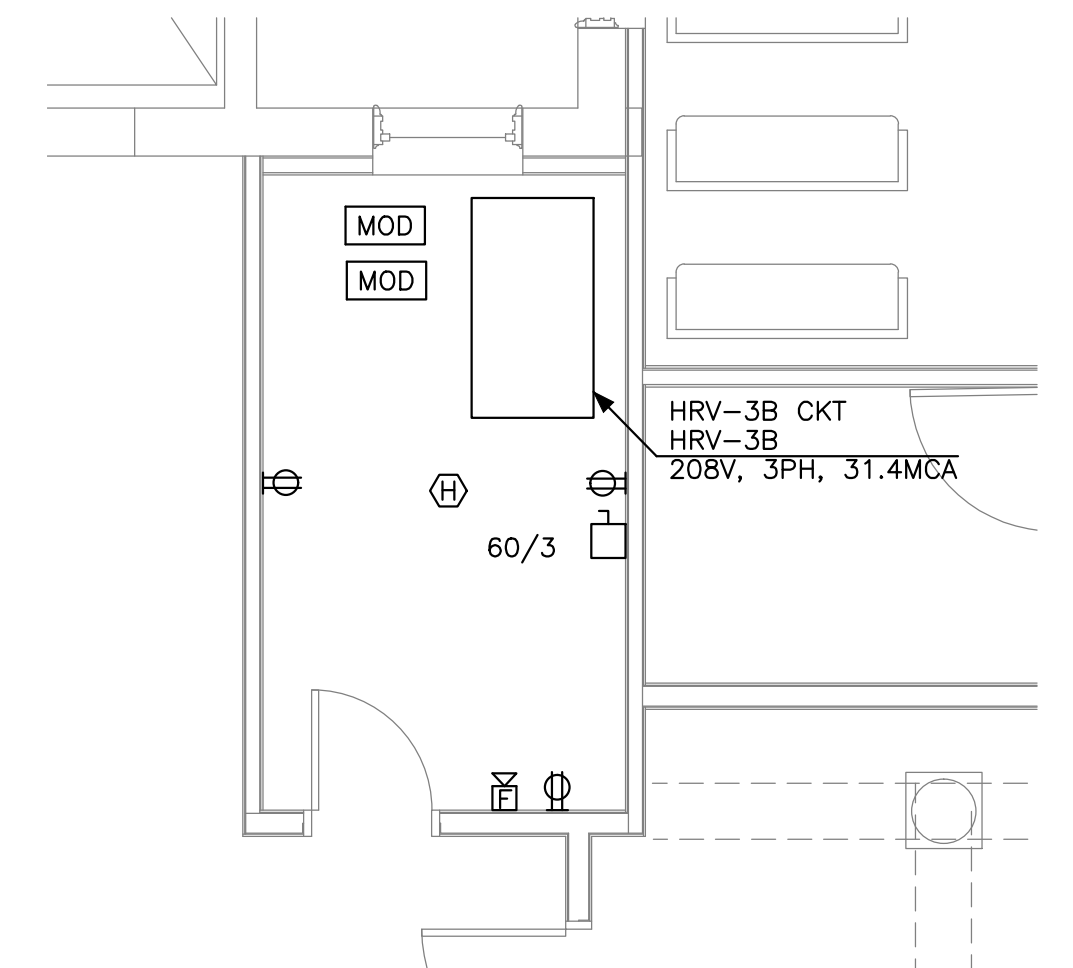

2 | ERV 3010
1/4" = 1'-0"

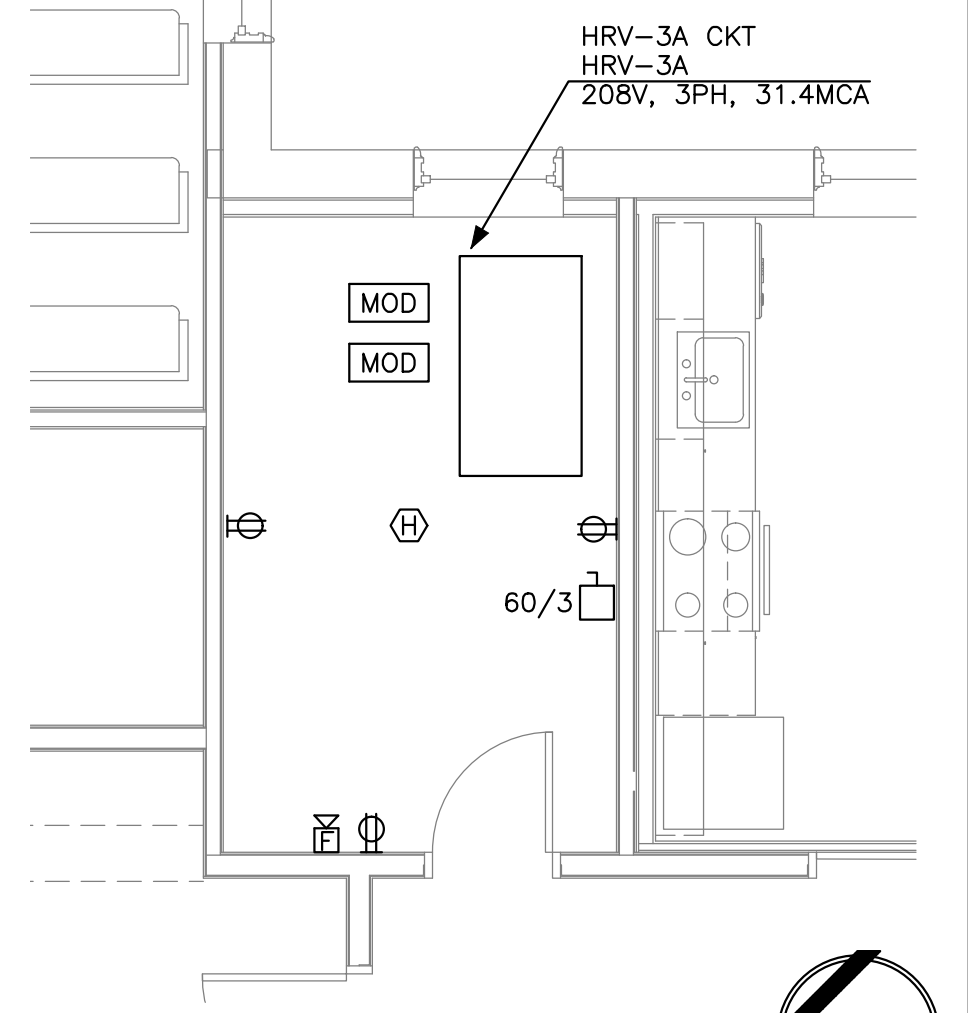

3 | ERV 3011
1/4" = 1'-0"



E1.03

THIRD FLOOR
POWER

Revisions:
02/15/16 MSHA 90% REVIEW

Project:
MOTHERHOUSE
SENIOR HOUSING
605 STEVENS AVENUE
PORTLAND, MAINE 04103

Architect:
ARCHITYPE
architects
48 Union Wharf Portland, Maine 04101
(207) 772-6022 Fax (207) 772-4056

Consultant:
Bartlett Design
ELECTRICAL ENGINEERING
144 HANCOCK STREET PORTLAND, ME 04103
TEL: (207) 443-3447 FAX: (207) 443-3000

Prepared For:
MOTHERHOUSE
LLC

