


1 | FIFTH FLOOR - LIGHTING  
 1/4" = 1'-0"

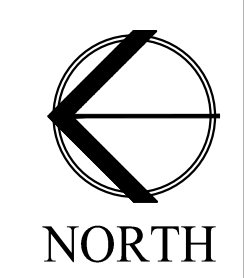

E2.05

Date: FEB 15 2016  
 Scale: 3/32" = 1'-0"

FIFTH FLOOR  
 LIGHTING

Revisions:  
 02/15/16 MSHA 90% REVIEW

Project:  
**MOTHERHOUSE  
 SENIOR HOUSING**  
 605 STEVENS AVENUE  
 PORTLAND, MAINE 04103

Architect:  
**ARCHETYPE  
 Architects**  
 48 Union Wharf Portland, Maine 04101  
 (207) 772-6022 Fax (207) 772-4056

Consultant:  
**Bartlett Design**  
 ELECTRICAL ENGINEERING  
 144 WASHINGTON ST PORTLAND, ME 04103  
 TEL: (207) 443-3447 FAX: (207) 443-3000

Prepared For:  
**MOTHERHOUSE  
 LLC**

