


1 | FIFTH FLOOR LIFE SAFETY  
 1/16" = 1'-0"

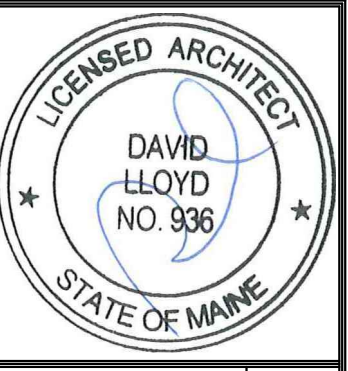

Prepared For:  
**MOTHERHOUSE  
 LLC**

Consultant:

Architect  
**ARCHETYPE**  
*architects*  
 48 Union Wharf Portland, Maine 04101  
 (207) 774-0022 ARCHETYPE@ARCHETYPEPA.COM

Project:  
**MOTHERHOUSE  
 SENIOR HOUSING**  
 605 STEVENS AVENUE  
 PORTLAND, MAINE 04103

Revisions:

Date: 15 FEB 2016  
 Scale: 1/16" = 1'-0"  
**LIFE SAFETY PLANS**

**LS1.3**