


NEW WALL - STUD & GYP. BD.	
NEW CMU WALL	
NEW MASONRY INFILL	
EXISTING CMU WALL	
EXISTING STUD WALL OR FLOOR	
EXISTING MASONRY WALL	
DEMO AND REMOVE	
EXISTING BASEBOARD	
EXISTING WAINSCOTING	
INTERNATIONAL SYMBOL OF ACCESSIBILITY	
INTERNATIONAL SYMBOL OF ACCESS FOR HEARING LOSS	
SEE DETAIL 8/A5.01	
EXISTING DOOR	

LEGEND:

BUILDING SECTION	
WALL SECTION	
SECTION DETAIL	
PLAN DETAIL	
WALL TYPE	
FLOOR TYPE	

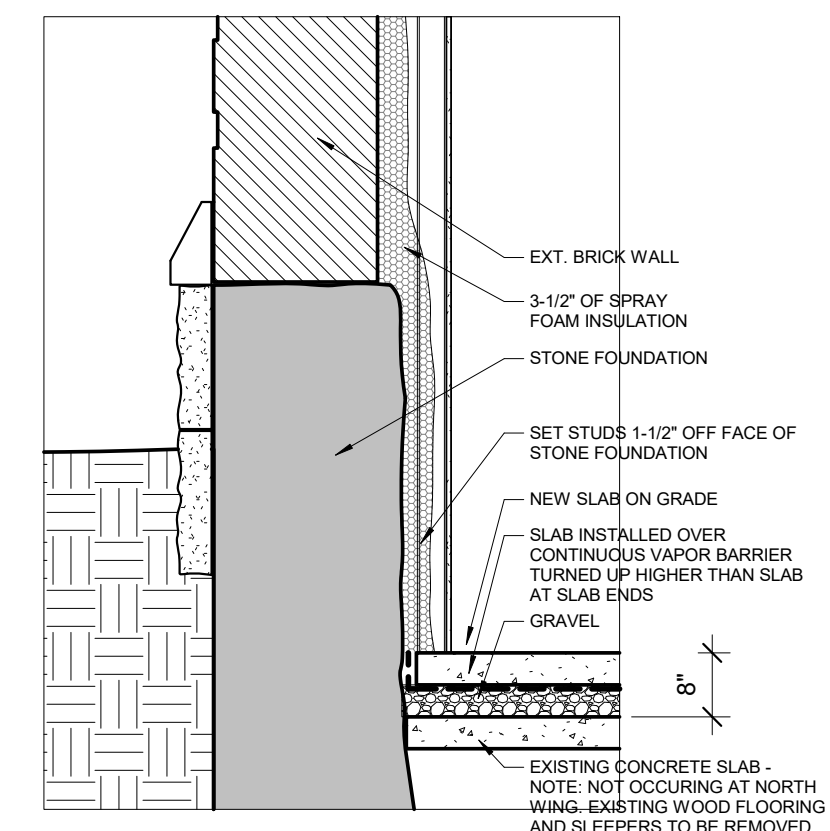

2 NEW FURRING WALL AT EXIST. MASONRY
1/2" = 1'-0"

1 FIRST FLOOR PLAN
3/32" = 1'-0"