
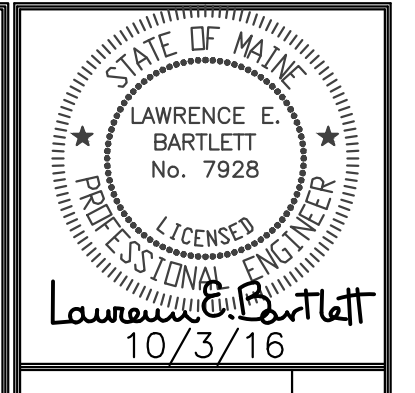


1 | THIRD FLOOR - LIGHTING
3/32" = 1'-0"

SEE SHEET E4.02 FOR PROJECT NOTES AND SYMBOL SCHEDULE

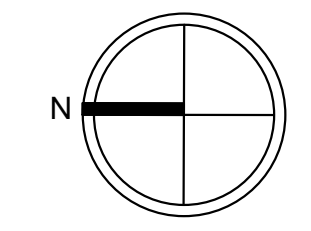

Prepared For: **MOTHERHOUSE LLC**

Consultant: **Bartlett Design**
LIGHTING ELECTRICAL ENGINEERING
TEL: (207) 448-5447 FAX: (207) 448-5800

Architect: **ARCHITYPE Architects**
48 Union Wharf Portland, Maine 04101
(207) 772-6022 Fax (207) 772-4056

Project: **MOTHERHOUSE SENIOR HOUSING**
605 STEVENS AVENUE
PORTLAND, MAINE 04103

Revisions:
02/15/16 MSHA 90% REVIEW
06/23/16 ISSUED FOR FIRE MARSHAL REVIEW
10/07/16 FINAL BID SET

Date: FEB 15, 2016
Scale: 3/32" = 1'-0"
THIRD FLOOR LIGHTING

E2.03