

SMOKE ZONE	SZ#
NEW WALL - SMOKE PART.	
NEW WALL - 1 HOUR	
NEW WALL - 2 HOUR	
DEAD END CORR.	---
TRAVEL LENGTH	---
COMMON PATH OF TRAVEL LENGTH	---
EXIT SIGN	↓
EXIT	→
FIRE EXTINGUISHER	●

1 | SECOND FLOOR LIFE SAFETY PLAN
1/16" = 1'-0"

2 | FIRST FLOOR LIFE SAFETY PLAN
1/16" = 1'-0"

Prepared For: **MOTHERHOUSE LLC**

Consultant: **ARCHETYPE architects**
48 Union Wharf Portland, Maine 04101
(207) 772-6022 ARCHETYPE@ARCHETYPEPA.COM

Project: **MOTHERHOUSE SENIOR HOUSING**
605 STEVENS AVENUE
PORTLAND, MAINE 04103


Date: **1 MAR 2017**

Scale: **As indicated**


Revisions:

LIFE SAFETY PLANS

LS1.1

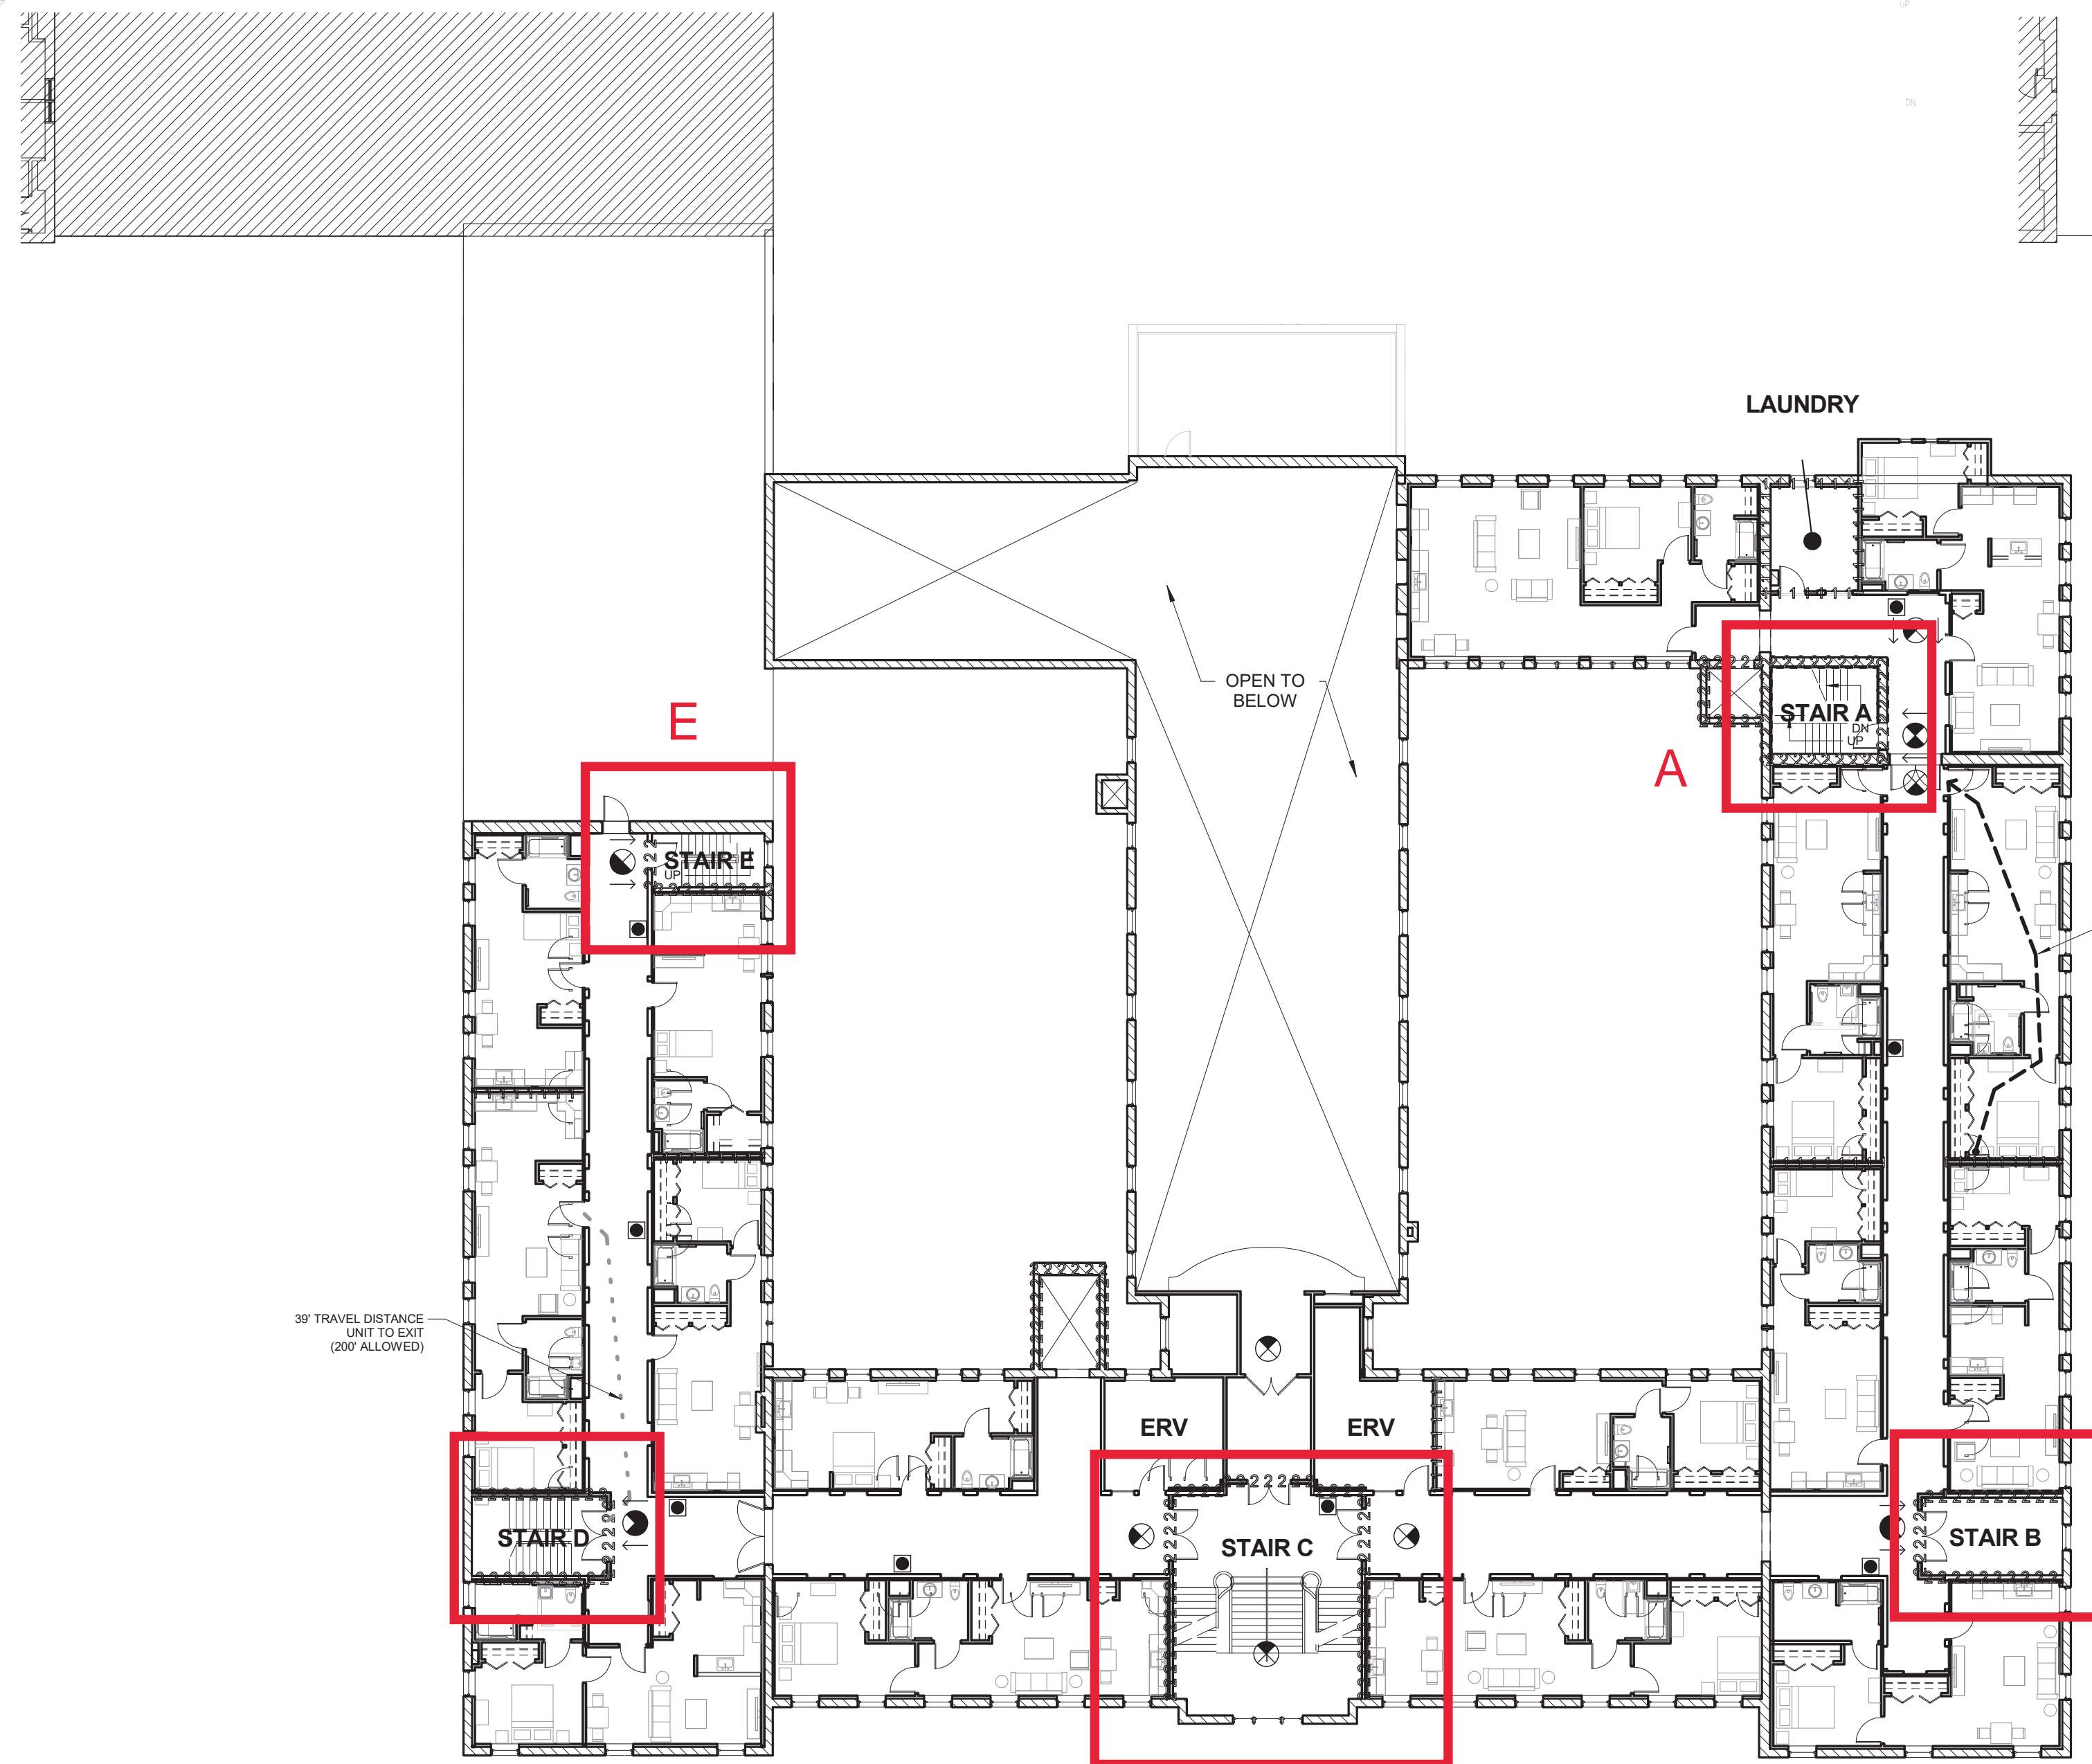

2 | FOURTH FLOOR LIFE SAFETY PLAN
1/16" = 1'-0"

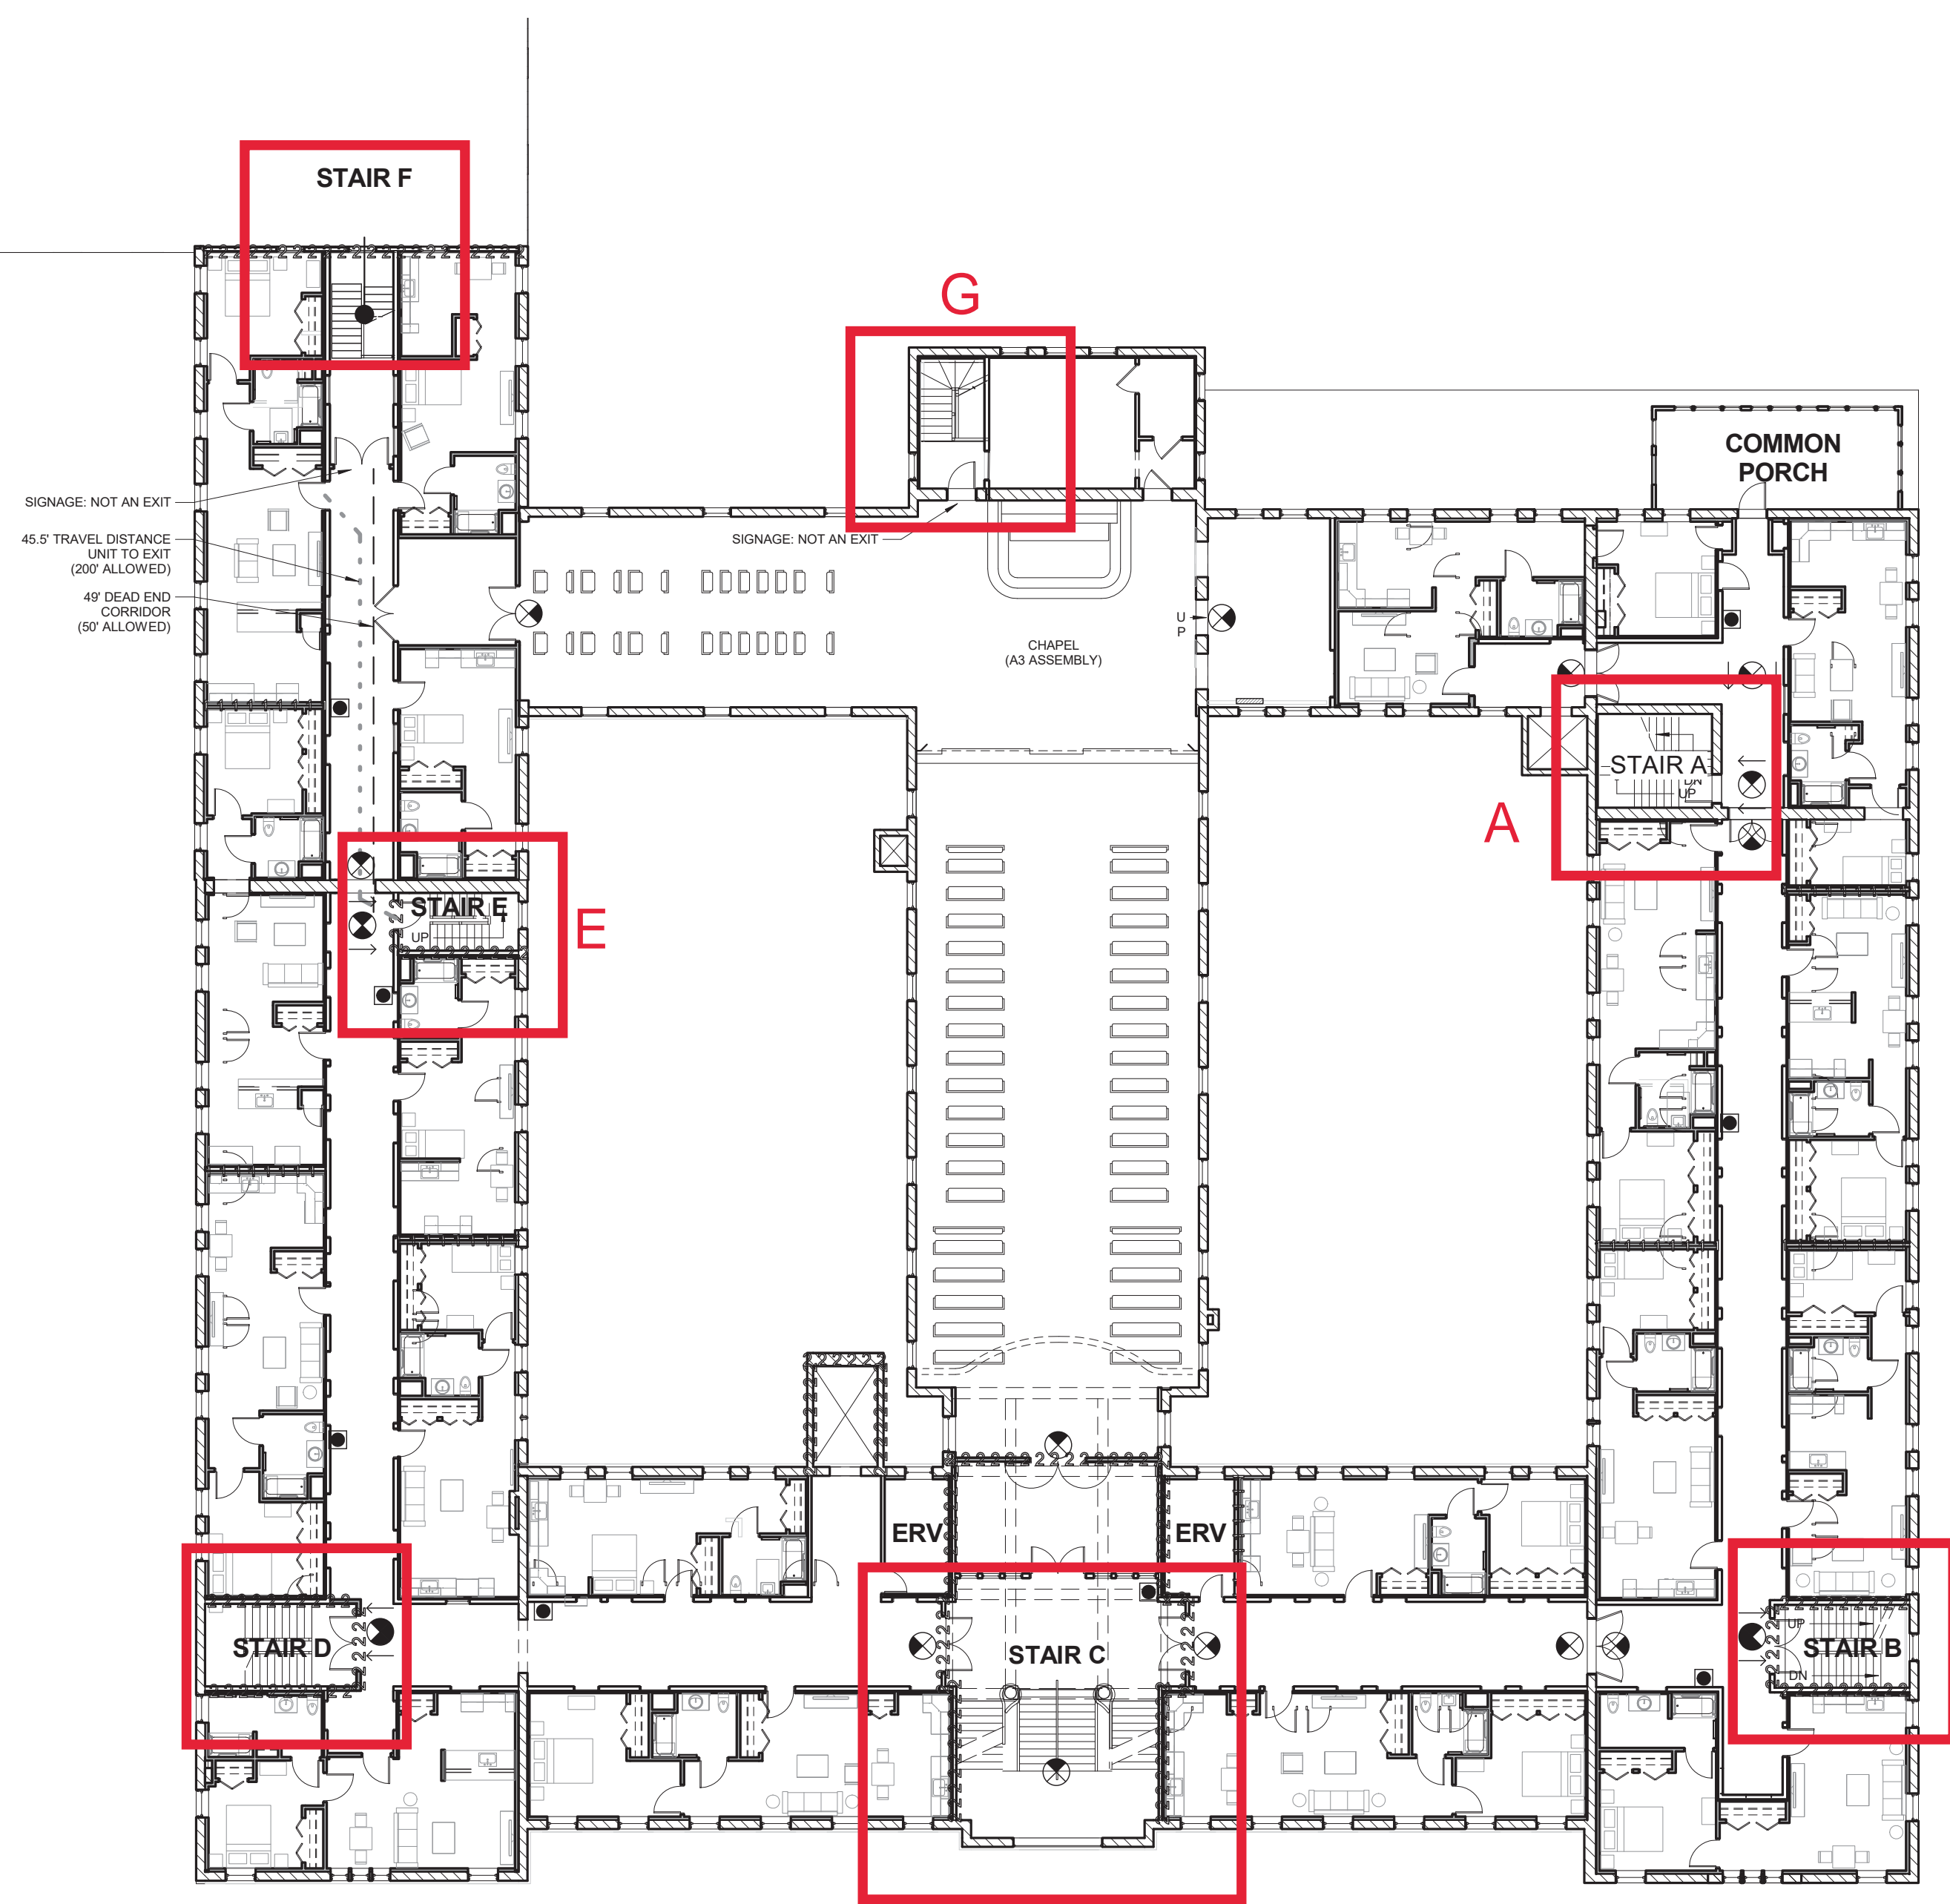

1 | THIRD FLOOR LIFE SAFETY PLAN
1/16" = 1'-0"

LS1.2


Date: 1 MAR 2017
Scale: 1/16" = 1'-0"
Project: MOTHERHOUSE SENIOR HOUSING

Revisions:

Project: MOTHERHOUSE SENIOR HOUSING
605 STEVENS AVENUE
PORTLAND, MAINE 04103

Architect: ARCHETYPE architects
48 Union Wharf Portland, Maine 04101
(207) 772-6022 ARCHETYPE@ARCHETYPE.COM

Prepared For: MOTHERHOUSE LLC

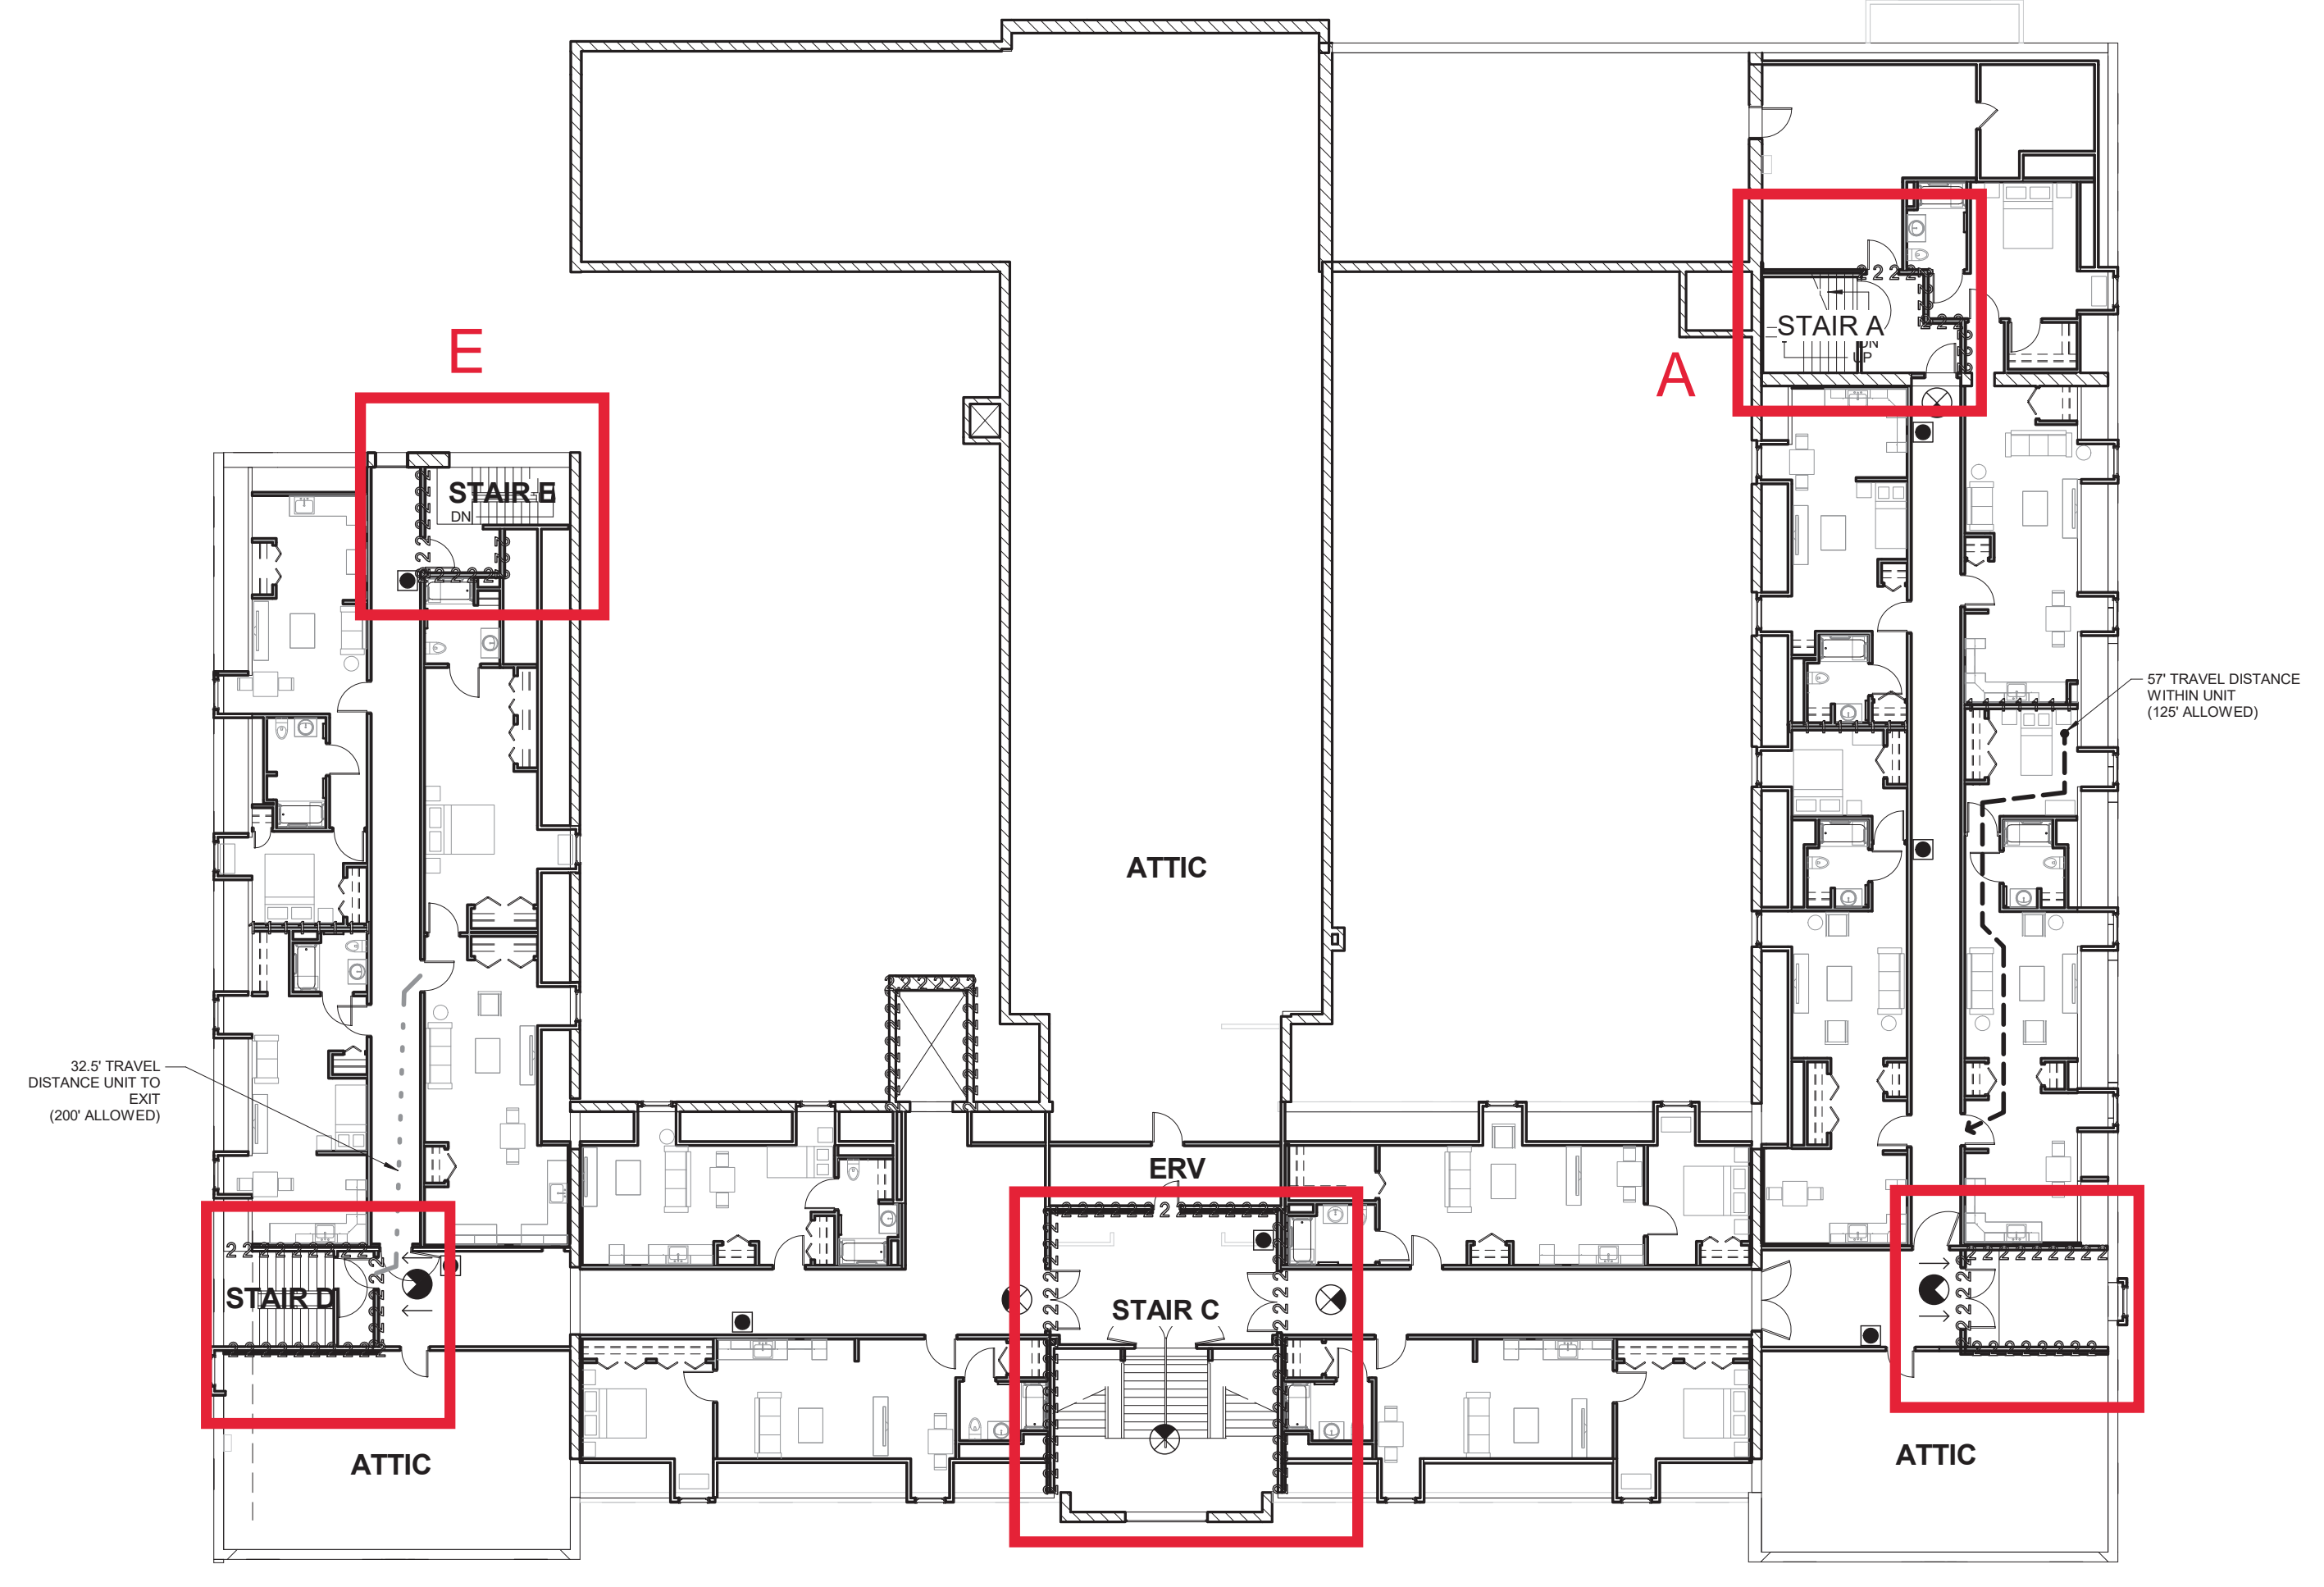

1 | FIFTH FLOOR LIFE SAFETY
 1/16" = 1'-0"

<p>Date: 1 MAR 2017</p>	<p>Scale: 1/16" = 1'-0"</p>	<p>Revisions:</p>	<p>Project: MOTHERHOUSE SENIOR HOUSING 605 STEVENS AVENUE PORTLAND, MAINE 04103</p>	<p>Architect: ARCHETYPE architects 48 Union Wharf Portland, Maine 04101 (207) 772-6022 ARCHETYPE@ARCHETYPEPA.COM</p>	<p>Prepared For: MOTHERHOUSE LLC</p>
-------------------------	-----------------------------	-------------------	---	--	--------------------------------------

LS1.3