



2 | FOURTH FLOOR LIFE SAFETY PLAN  
1/16" = 1'-0"

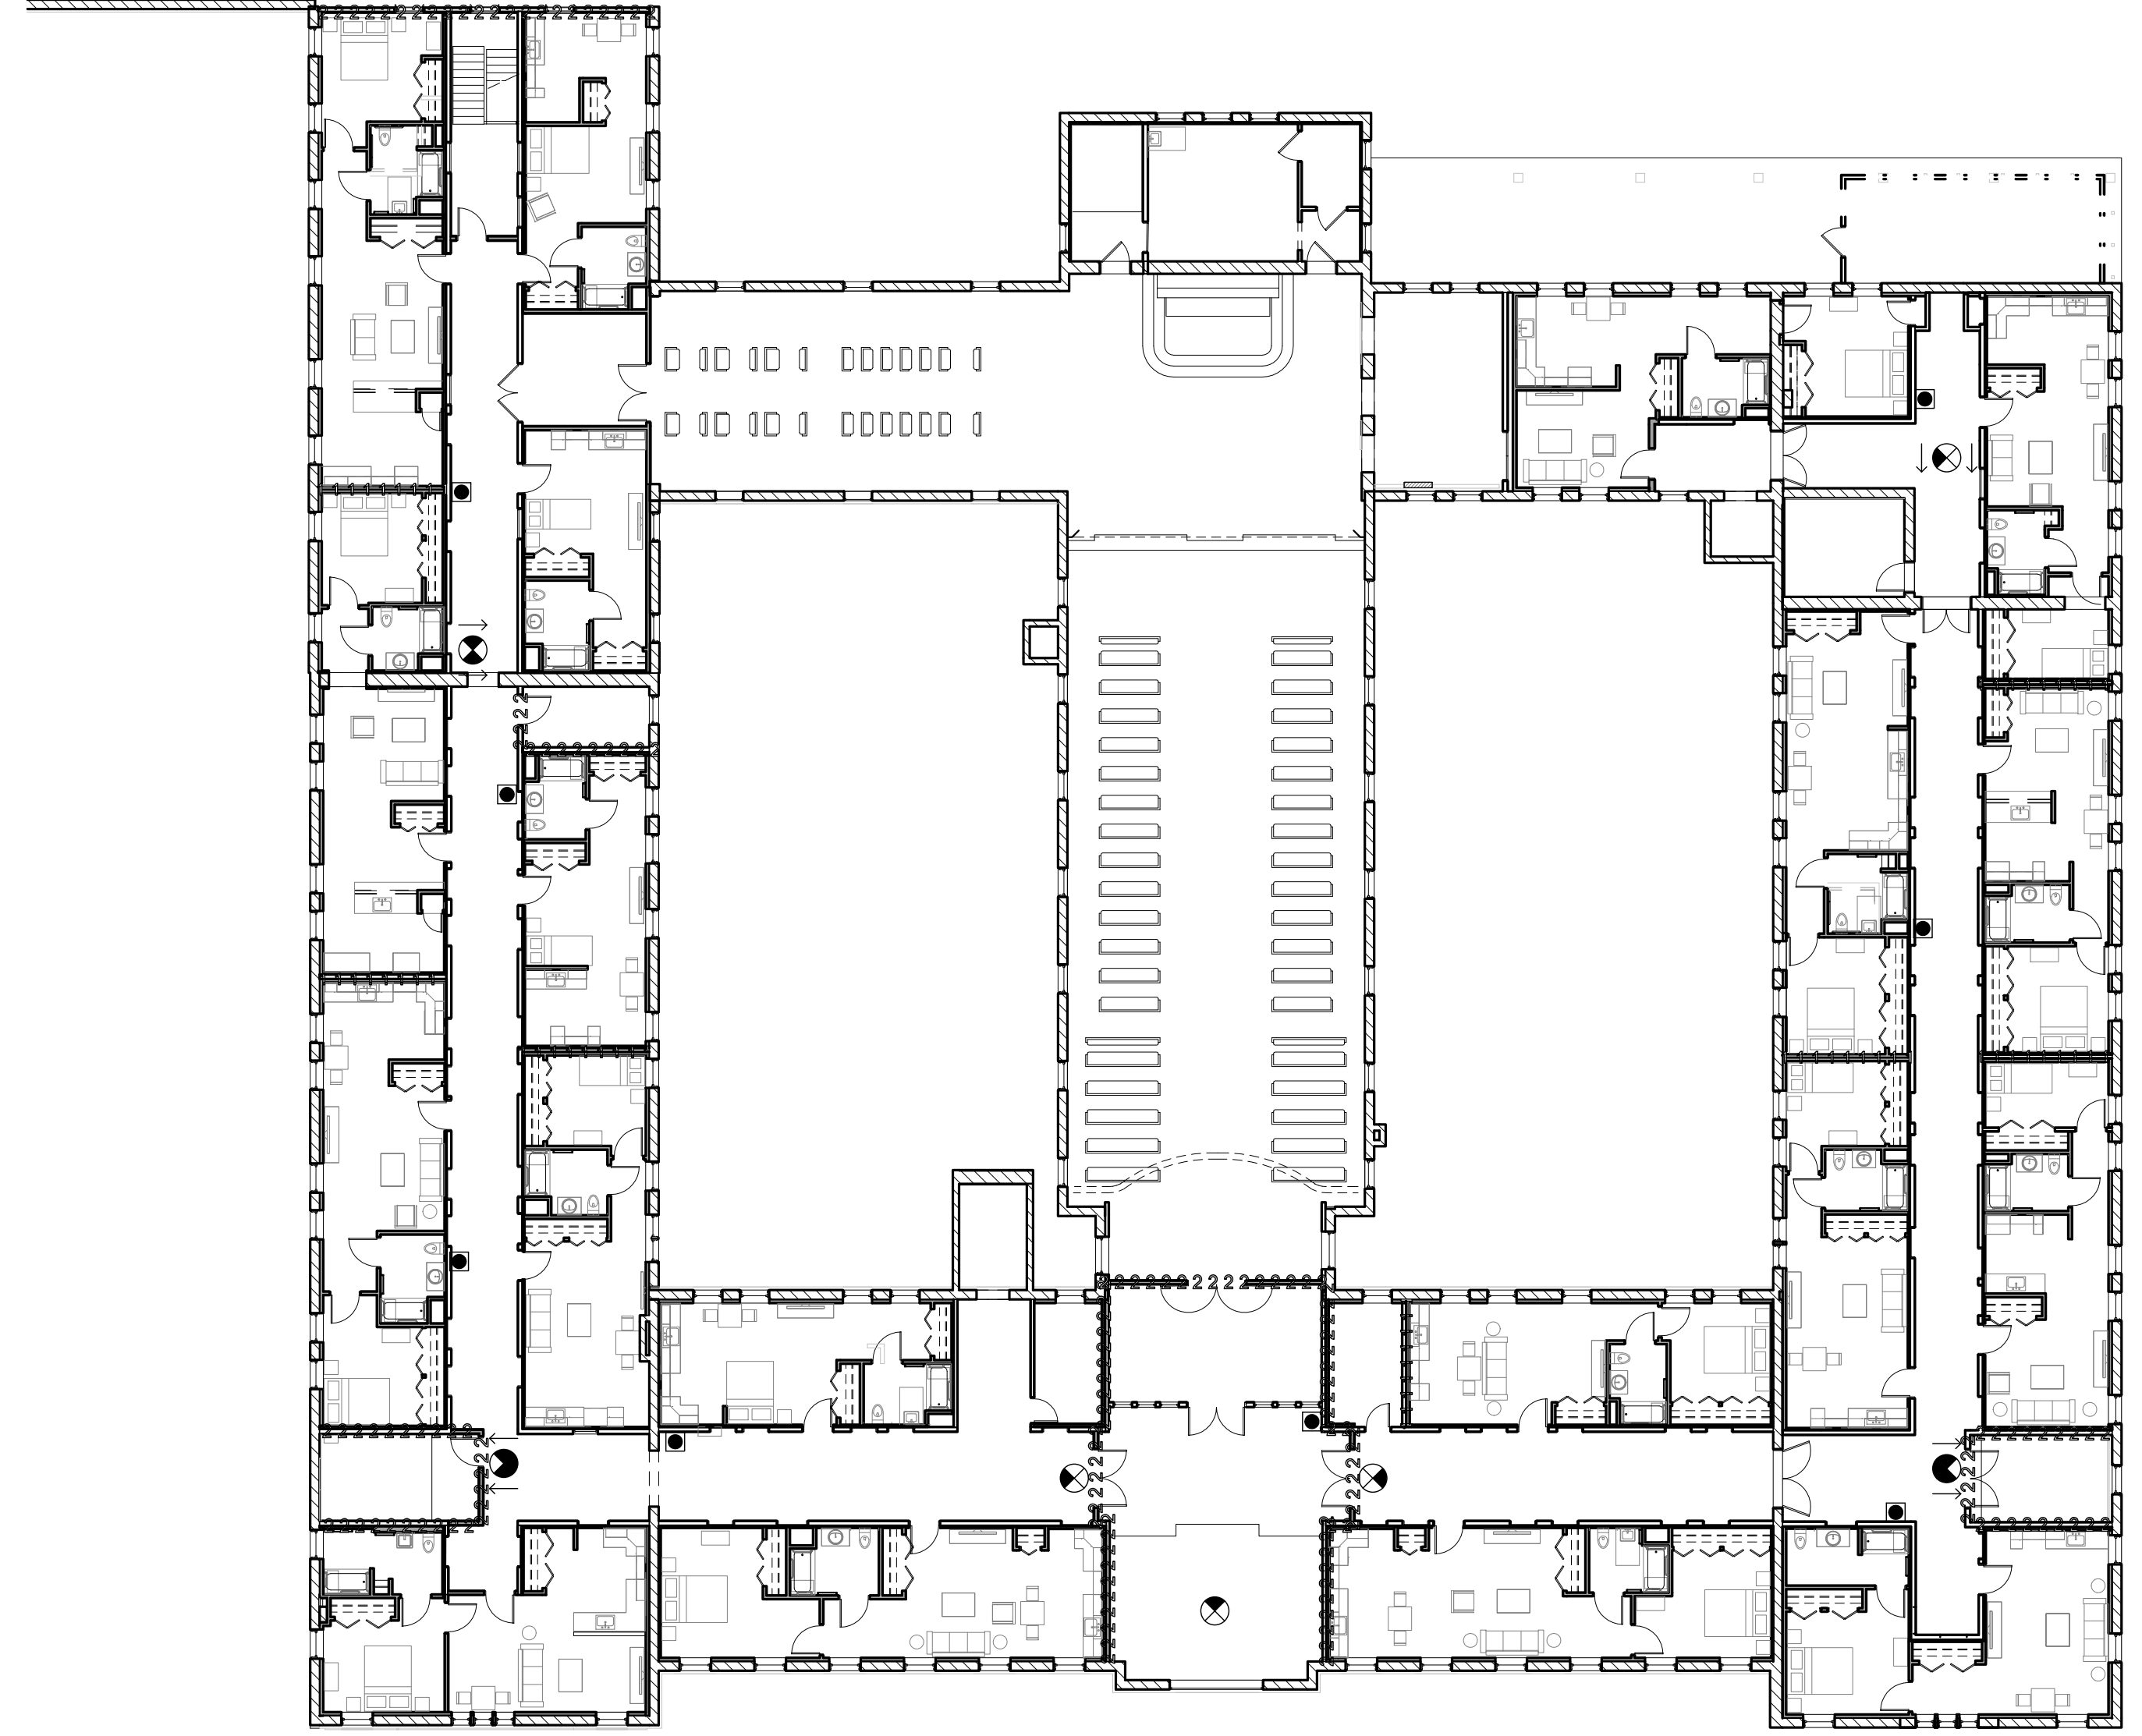

1 | THIRD FLOOR LIFE SAFETY PLAN  
1/16" = 1'-0"

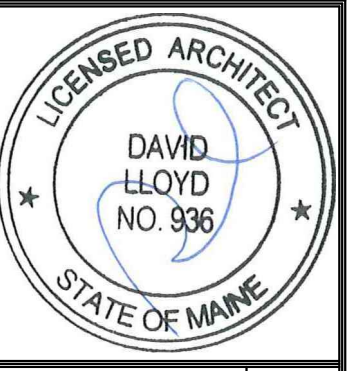

Prepared For:  
**MOTHERHOUSE  
LLC**

Consultant:  
**ARCHETYPE  
architects**  
48 Union Wharf Portland, Maine 04101  
(207) 774-0022 ARCHETYPE@ARCHETYPEA.COM

Project:  
**MOTHERHOUSE  
SENIOR HOUSING**  
605 STEVENS AVENUE  
PORTLAND, MAINE 04103

Revisions:

Date: 15 FEB 2016  
Scale: 1/16" = 1'-0"  
**LIFE SAFETY PLANS**

**LS1.2**