
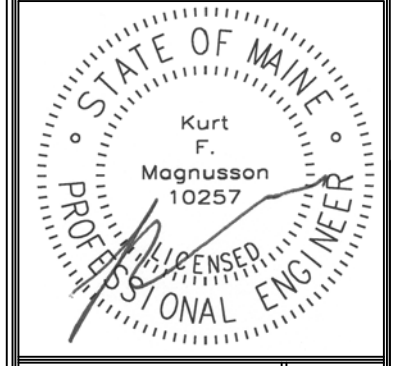


CONDENSATE DRAIN SIZING	
AIR HANDLER QUANTITY	DRAIN SIZE
1	3/4"
2	3/4"
3	1"
4	1"
5	1 1/2"

PERMISSABLE TO USE PEX ON VERTICAL DRAINS ONLY

CONFIRM AIR HANDLERS WILL FIT INTO SPACES SHOWN PRIOR TO ROUGHING IN.

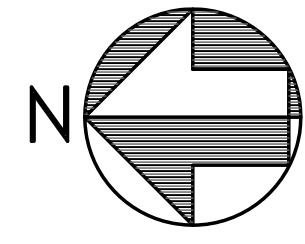

Prepared For:
MOTHERHOUSE LLC
 Portland, ME 04103

Consulting Engineer:
MECHANICAL SYSTEMS ENGINEERS
ROYAL RIVER CENTER, UNIT 108
 10 FOREST FALLS (207) 842-4411
 FACEBOOK: MECHANICAL SYSTEMS ENGINEERS
 © COPYRIGHT 2016

Architect:
ARCHETYPE architects
48 Union Wharf Portland, Maine 04101
 (207) 773-6022 ARCHETYPE@ARCHETYPEPA.COM

Project:
MOTHERHOUSE SENIOR HOUSING
 PORTLAND, MAINE

Revisions:
 Permit Set: 1 March 2016

Date: 01 MARCH 2016
 Scale: 3/32" = 1'-0"
FIFTH FLOOR MECHANICAL COOLING SYSTEMS

M15
 MSE PROJECT 1530

