


GENERAL NOTES:
 1. PLASTER CEILINGS (ABOVE DROP CEILING) AT ALL ROOMS AND CORRIDORS U.N.O.

3 | TYP. VENT INFILL DETAIL
 3" = 1'-0"

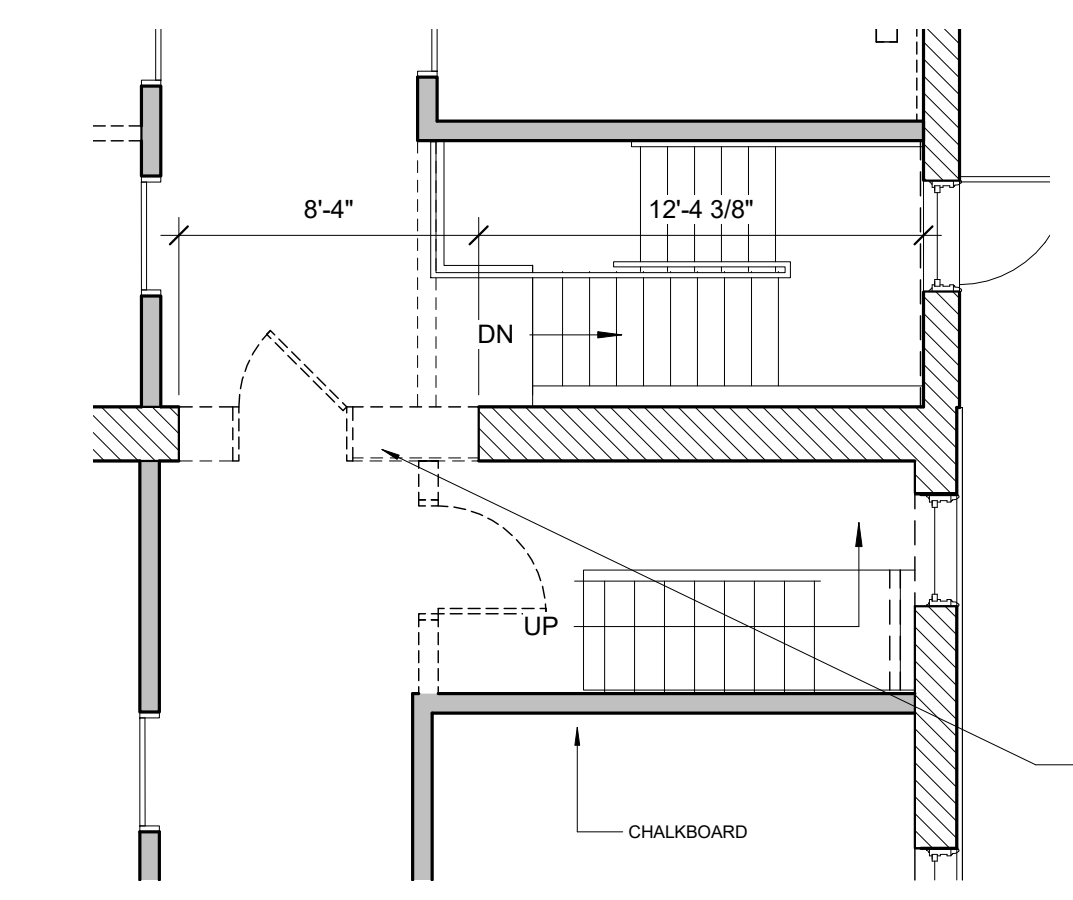

2 | STRUCTURAL DEMO AT STAIR E
 3/16" = 1'-0"

NEW WALL - STUD & GYP. BD.	
NEW CMU WALL	
NEW MASONRY INFILL	
EXISTING CMU WALL	
EXISTING STUD WALL OR FLOOR	
EXISTING MASONRY WALL	
DEMO AND REMOVE	
EXISTING BASEBOARD	
EXISTING WAINSCOTING	
INTERNATIONAL SYMBOL OF ACCESSIBILITY	
INTERNATIONAL SYMBOL OF ACCESS FOR HEARING LOSS	
SEE DETAIL 8/A5.01	
EXISTING DOOR	

WALL TYPES LEGEND
 1/8" = 1'-0"

1 | EXISTING SECOND FLOOR PLAN & DEMO
 3/32" = 1'-0"

Prepared For:
MOTHERHOUSE LLC

Consultant:
ARCHETYPE architects
 48 Union Wharf Portland, Maine 04101
 (207) 772-6022 ARCHETYPE@ARCHETYPEPA.COM

Architect:
MOTHERHOUSE SENIOR HOUSING

Project:
 605 STEVENS AVENUE
 PORTLAND, MAINE 04103

Revisions:
 1 MAR 2017 As indicated
EXISTING SECOND FLOOR PLAN & DEMO

Date:
 1 MAR 2017
A0.02