



1 | THIRD FLOOR - POWER
3/32" = 1'-0"


SEE SHEET E4.02 FOR PROJECT NOTES AND SYMBOL SCHEDULE

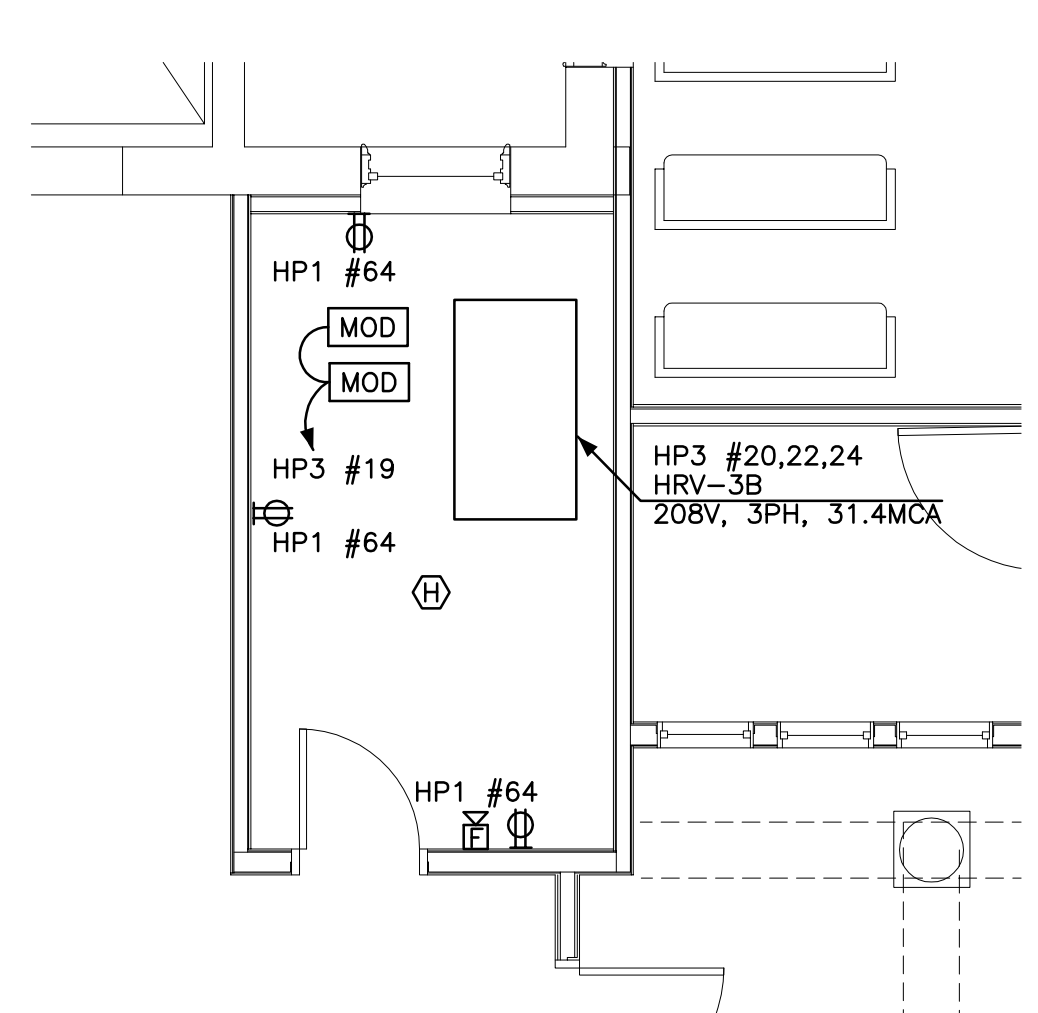

2 | ERV 3010
1/4" = 1'-0"

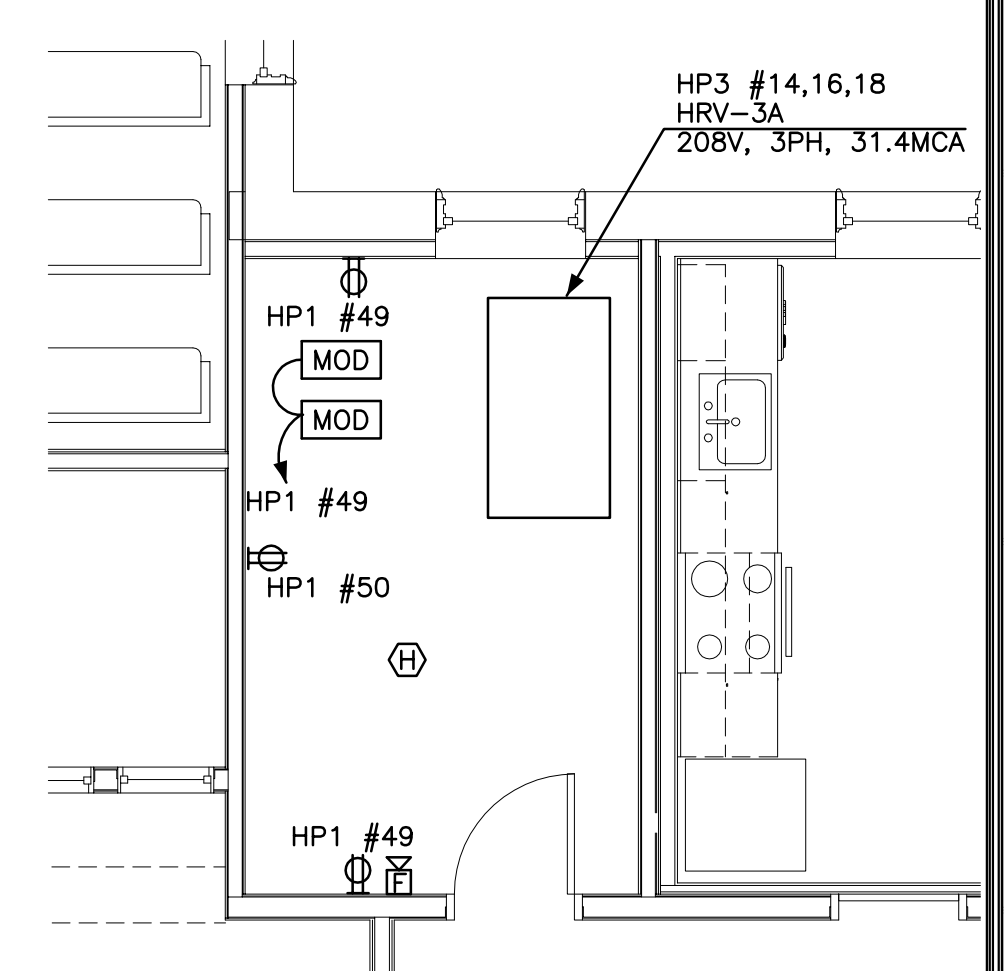

3 | ERV 3011
1/4" = 1'-0"

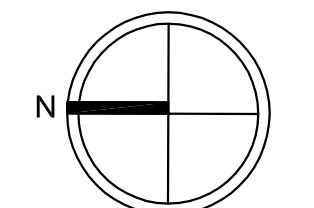

E1.03

Date: FEB 15, 2016
Scale: 3/32" = 1'-0"
THIRD FLOOR POWER

Revisions:
02/15/16 MSHA 90% REVIEW
06/23/16 ISSUED FOR FIRE MARSHAL REVIEW
10/07/16 FINAL BID SET
01/09/17 LIGHTING REVISIONS
03/01/17 ISSUED FOR CONSTRUCTION

Project:
MOTHERHOUSE SENIOR HOUSING
605 STEVENS AVENUE
PORTLAND, MAINE 04103

Architect:
CMA PROJECT ASSOCIATES PROJECT ARCHITECTS INC. 1000 W. MARKET ST. PORTLAND, ME 04102
48 Union Wharf Portland, Maine 04101
(207) 772-6022 Fax (207) 772-4056

Consultant:
Bartlett Design
LIGHTING & ELECTRICAL ENGINEERING
242 WASHINGTON STREET, BATH, ME 04502
TEL: (603) 543-0447 FAX: (603) 543-0500

Prepared For:
MOTHERHOUSE LLC

06/22/17
REVISED BY MANCINI ELECTRIC