


84 IRVING ST.
PORTLAND ME
Ø41Ø3
1ST. + 2ND. FLOOR
FRAMING 1/4 SCALE

2x12 BEAM

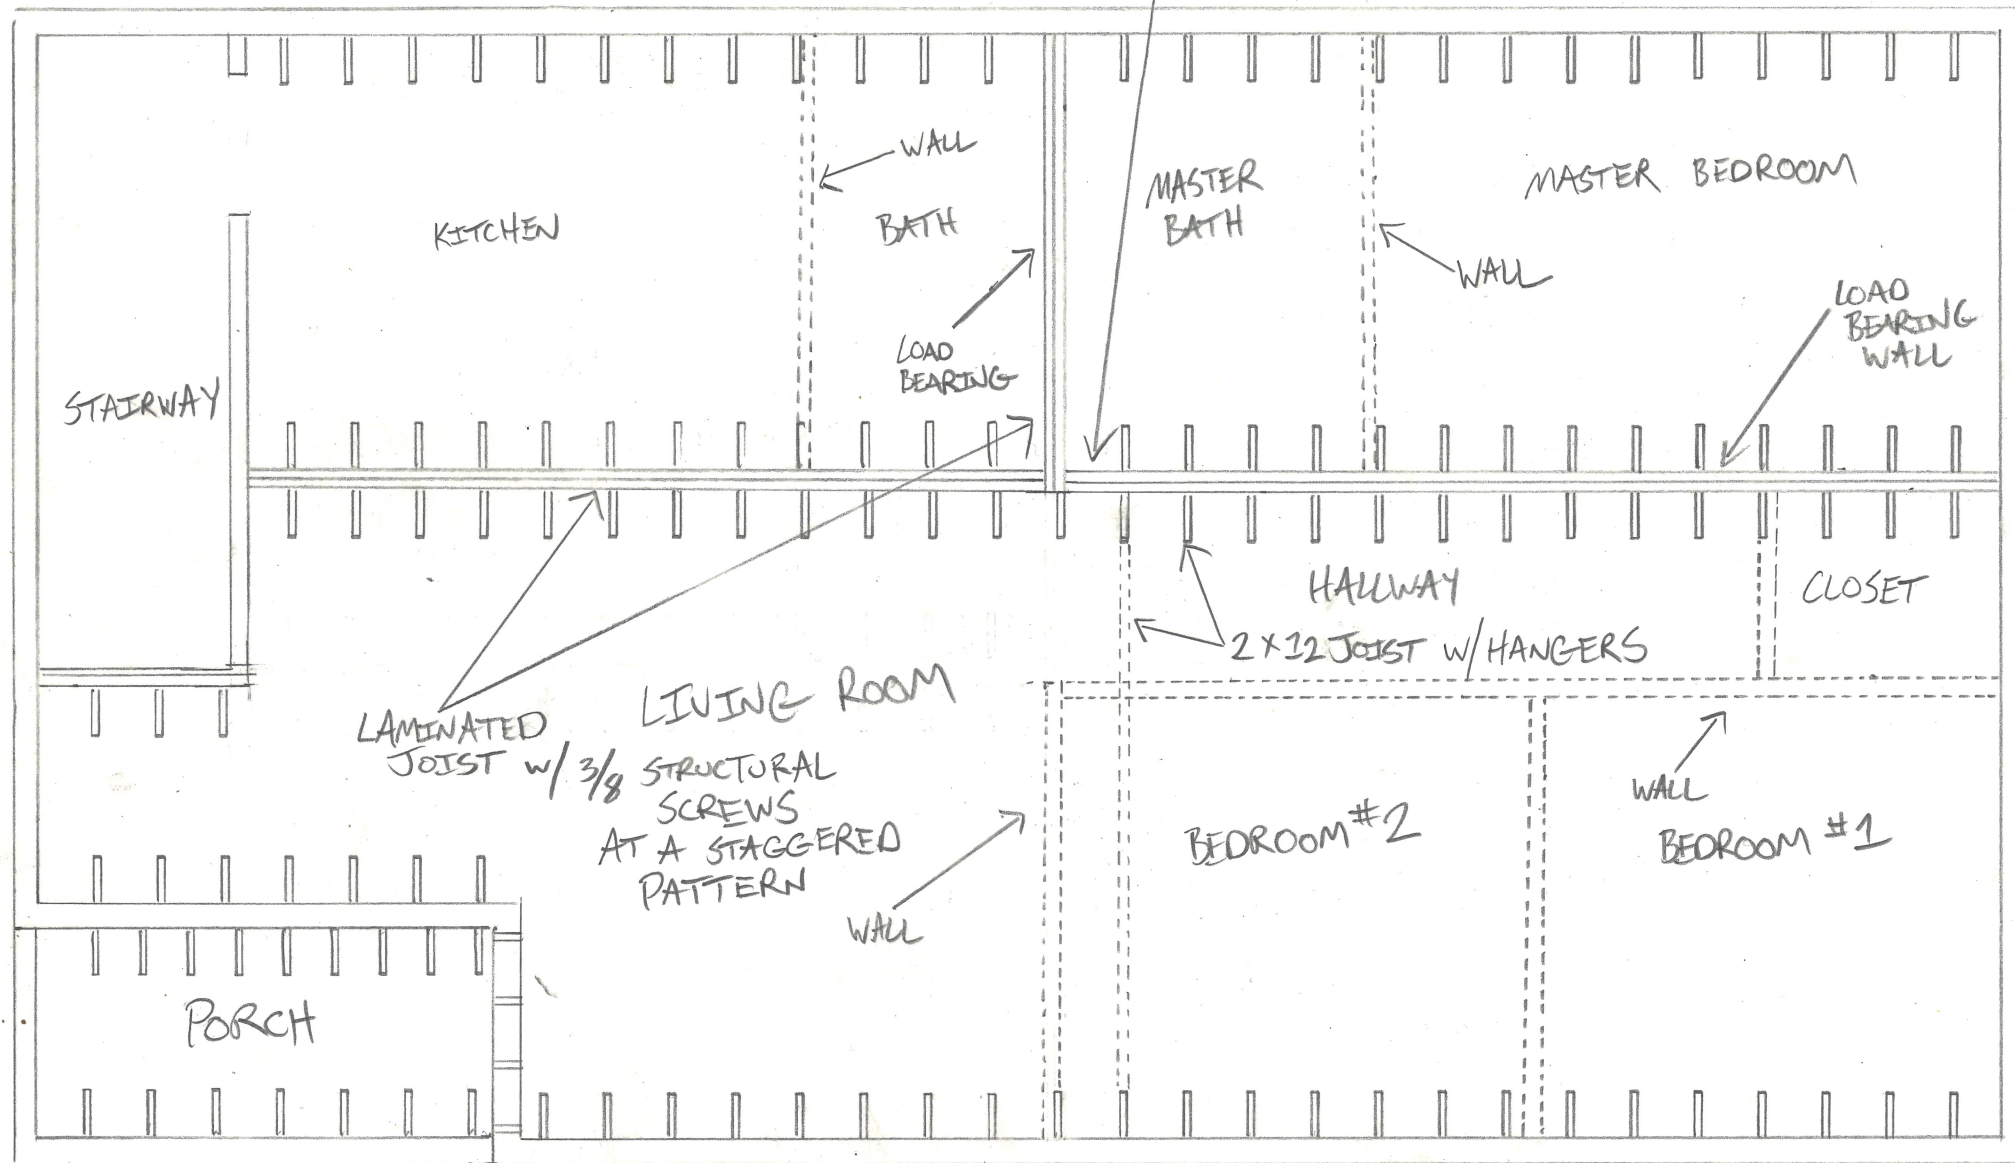

7° SLOOP IN FRAMING FOR PORCH