


SOUTH FACING ELEVATION  
84 IRVING ST. PORTLAND,  
MAINE 1/4 SCALE  
UPDATED OCT 8<sup>TH</sup> 2016

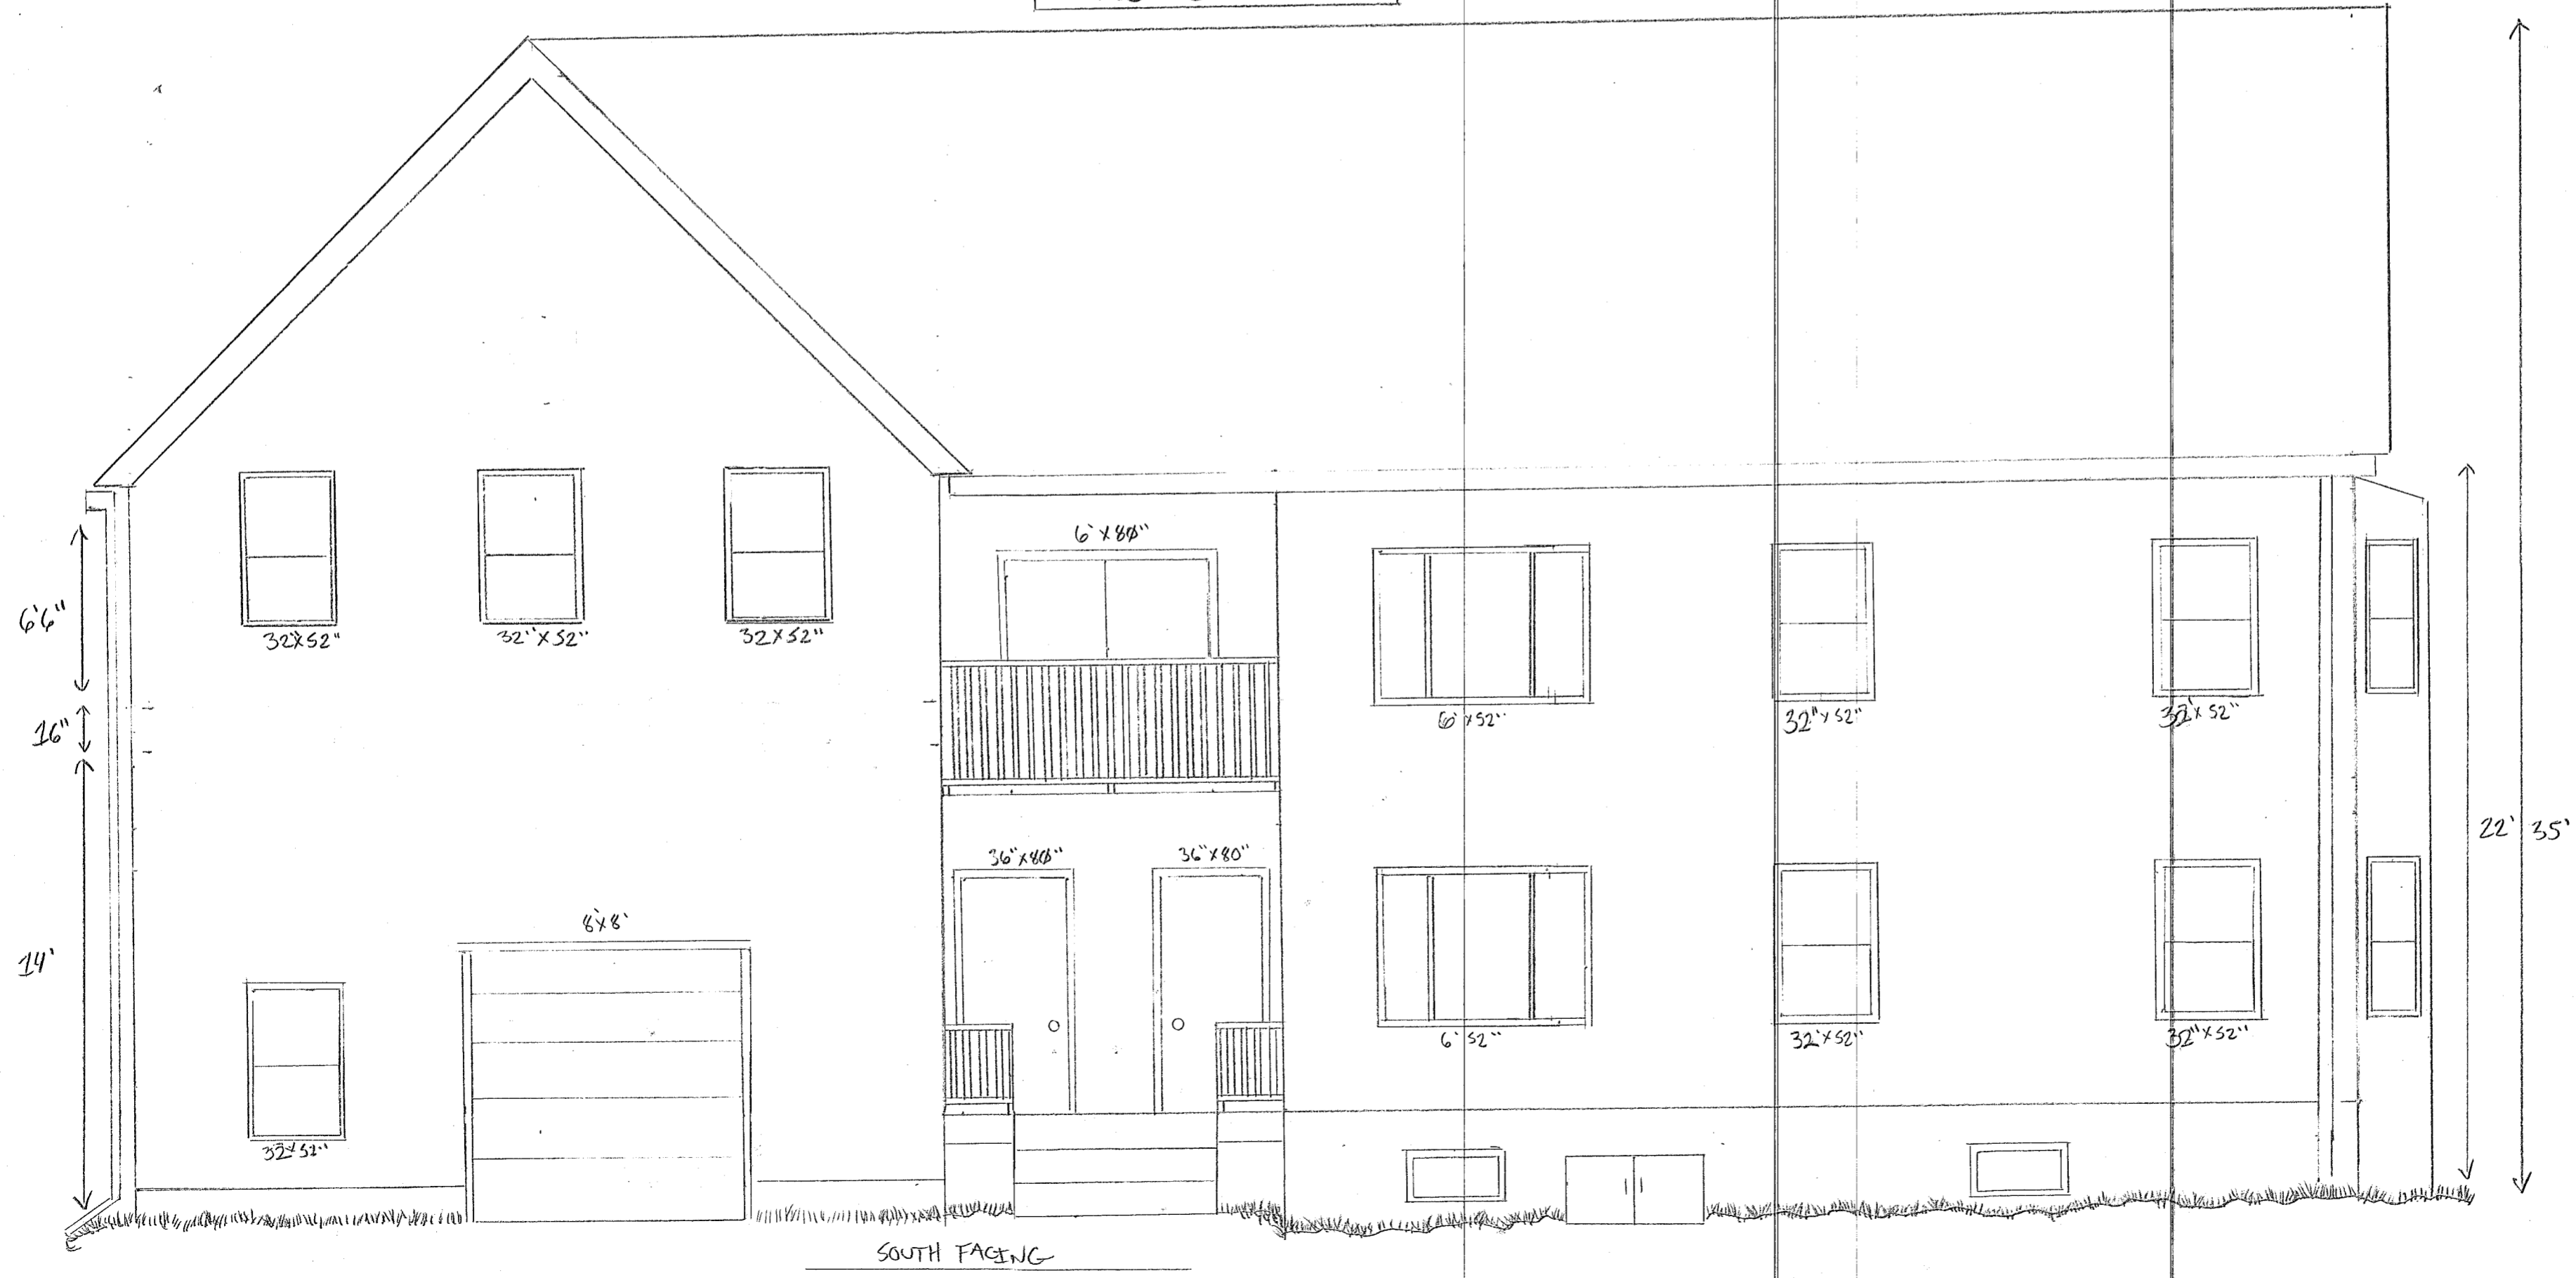

SOUTH FACING