


64 IRVING ST.  
PORTLAND ME 04103  
3RD 1/2 STORY OF  
BARN 1/4 SCALE

FRAMING DETAIL OF  
BARN WITH FREE  
SPAN TRUS JOIST

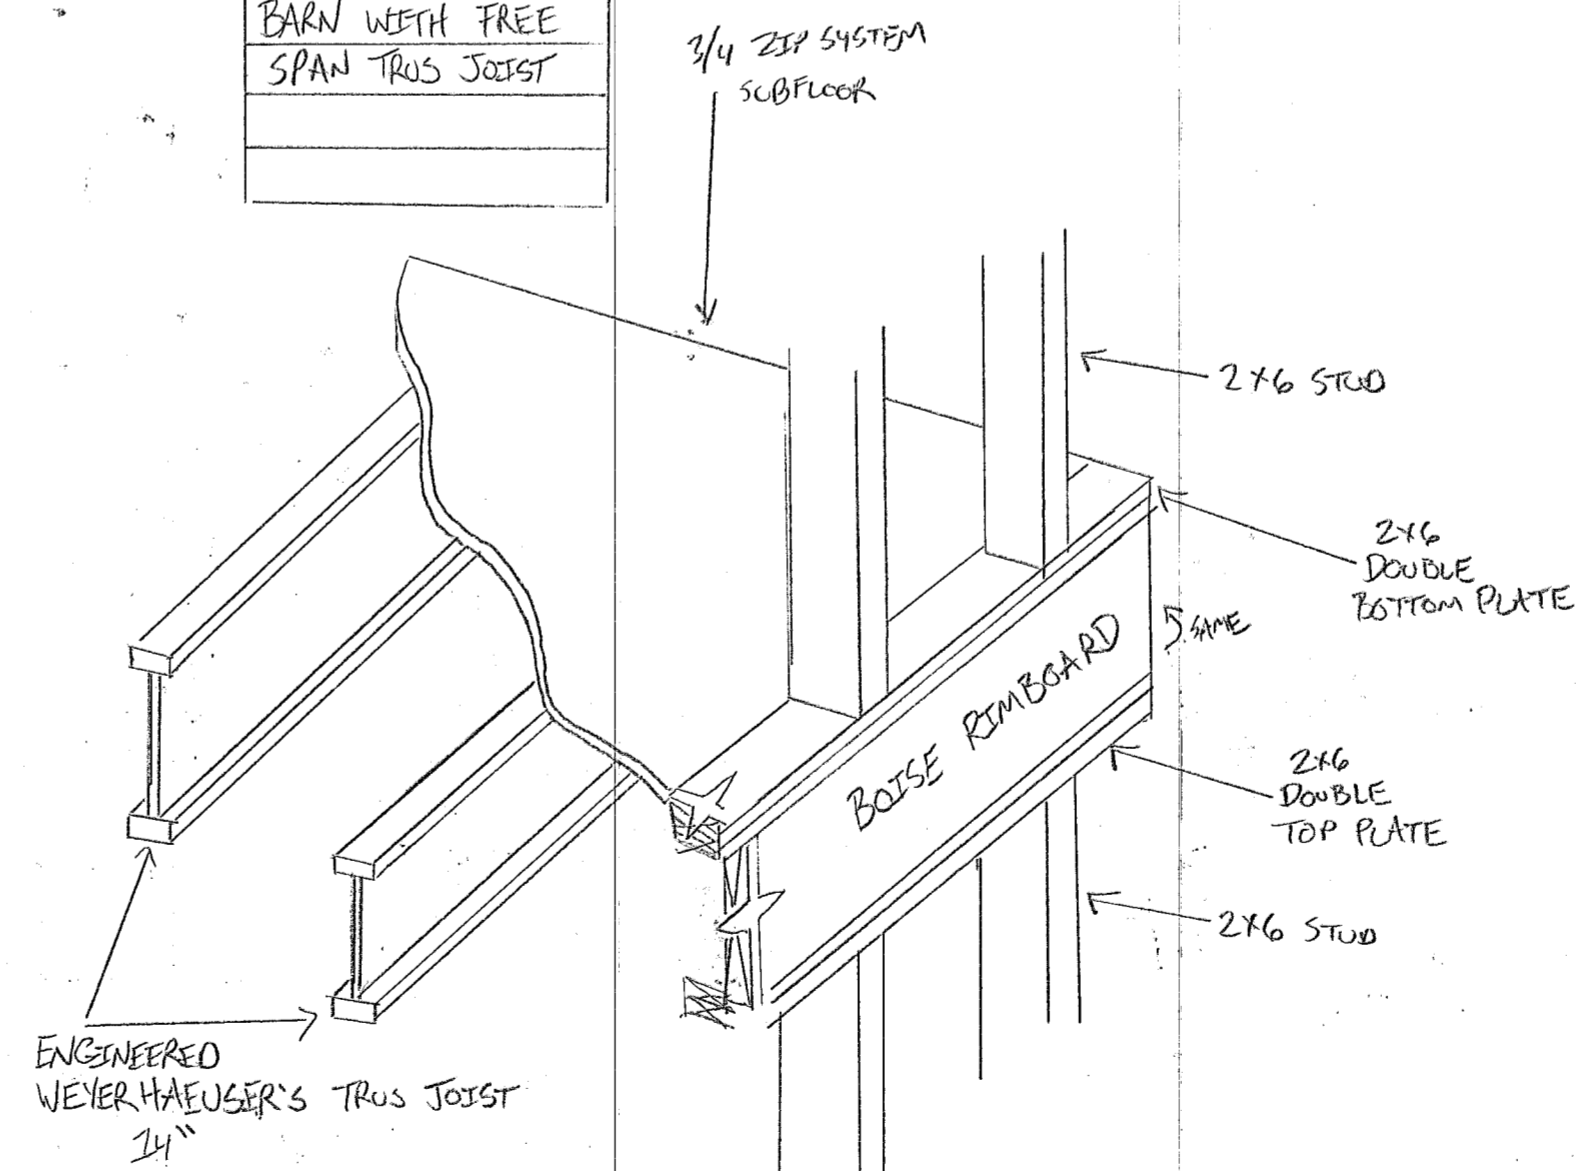

AVERAGE 2x6 EXTERIOR  
WALL BUILD OUT

