



AVERAGE 2x6 EXTERIOR WALL BUILD OUT

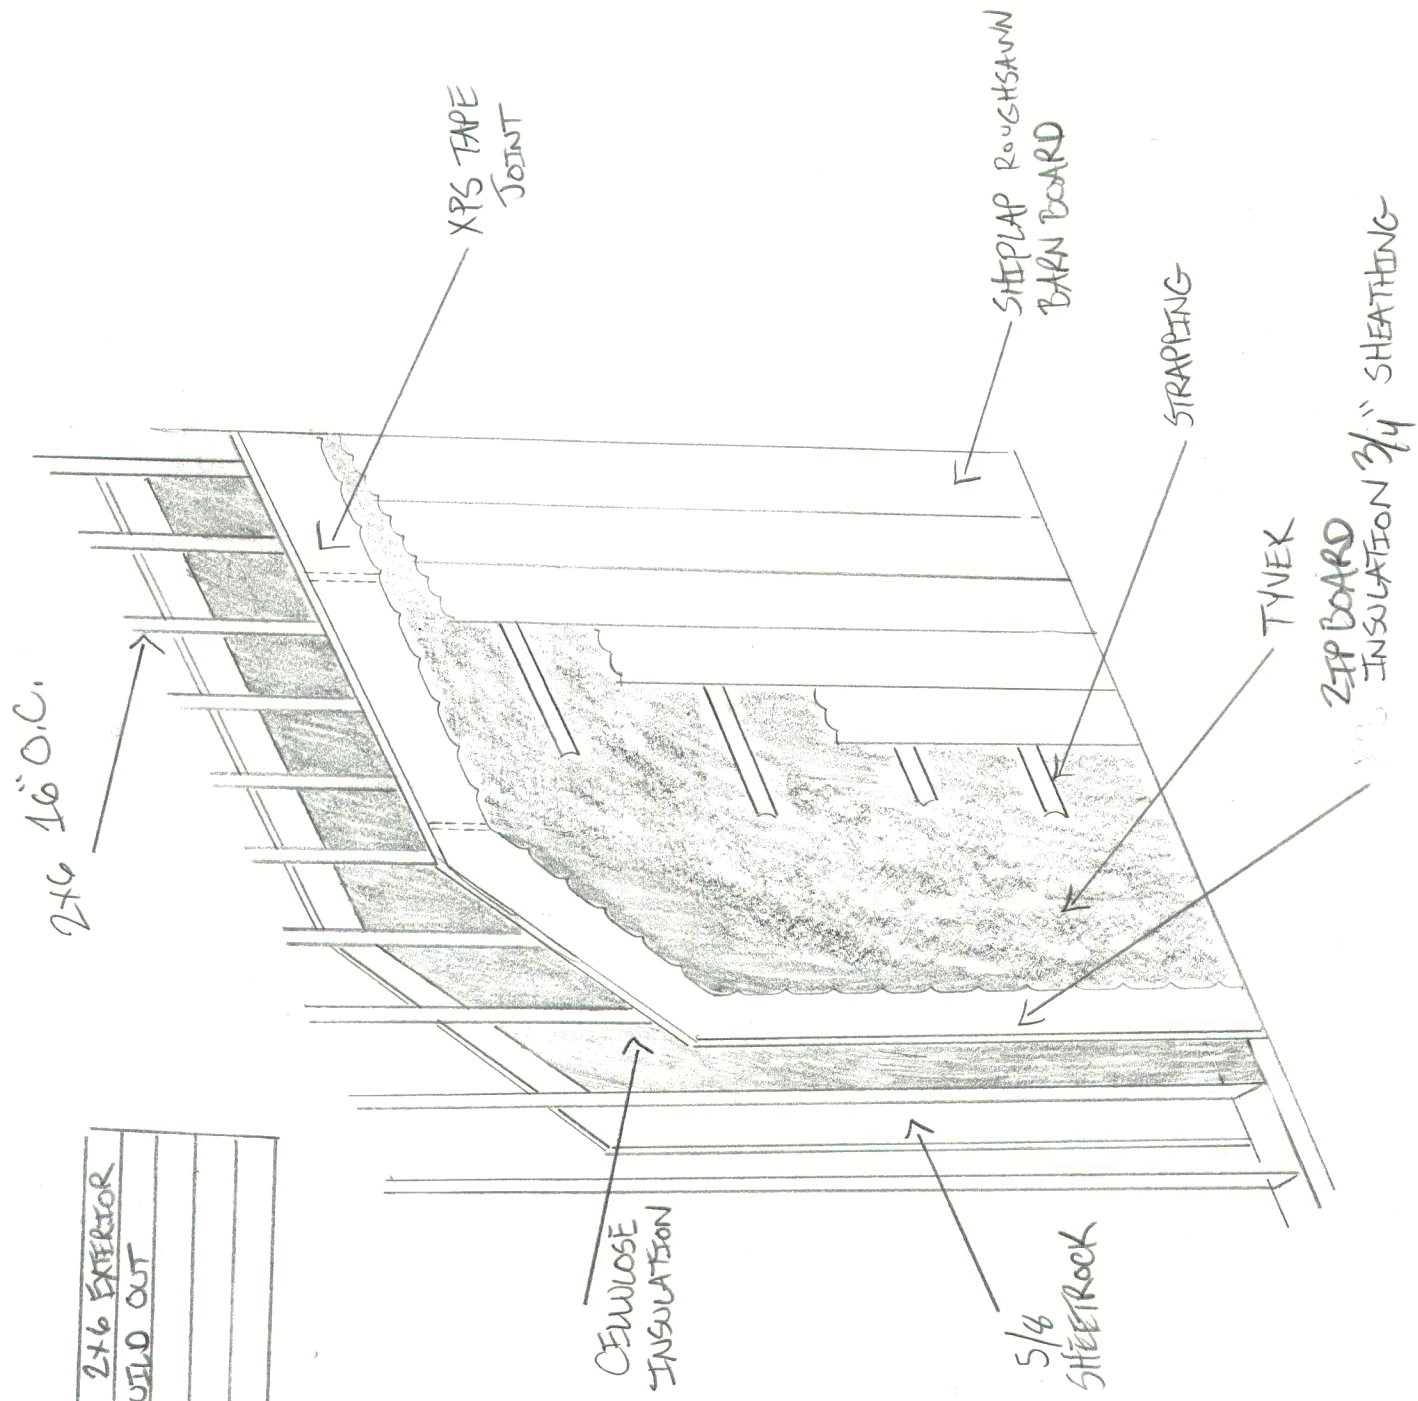

FRAMING DETAIL OF BARN WITH FREE SPAN TRUS JOIST

3/4 ZIP SYSTEM subfloor

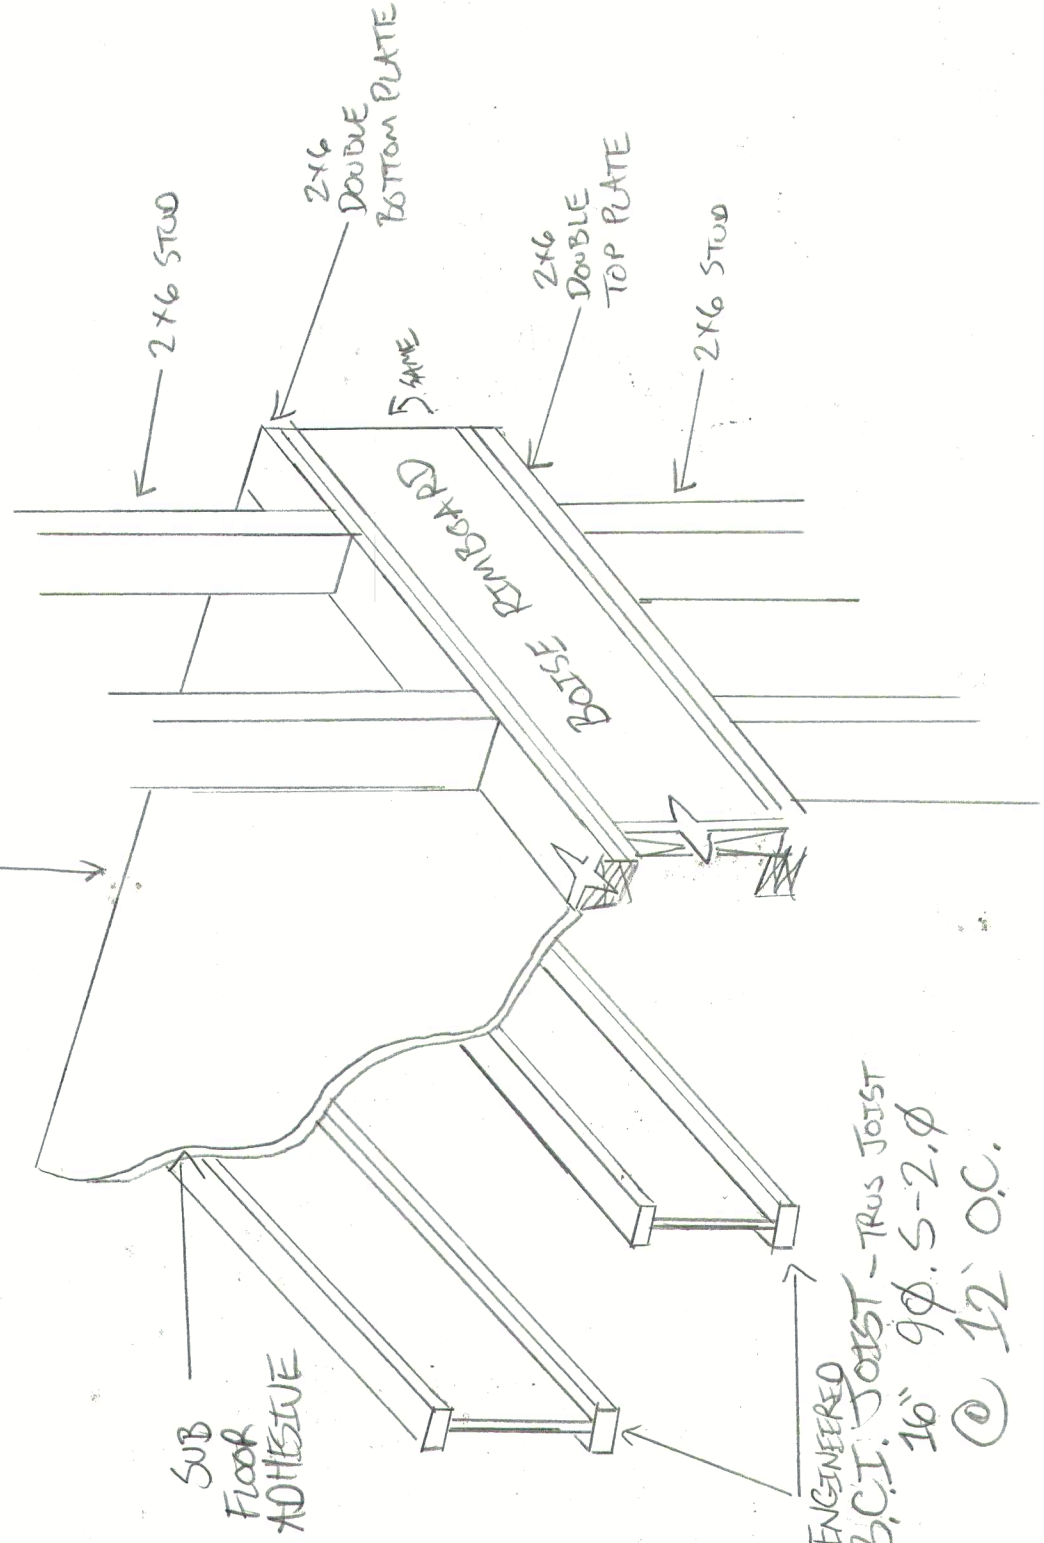

ENGINEERED B.C.I. JOIST - TRUS JOIST  
 16" 9φ. S-2.φ  
 © 12' O.C.