


84 IRVING ST.
 PORTLAND ME 04103
 2ND FLOOR LAYOUT
 1/4" SCALE
 UPDATED OCT 8TH 2016

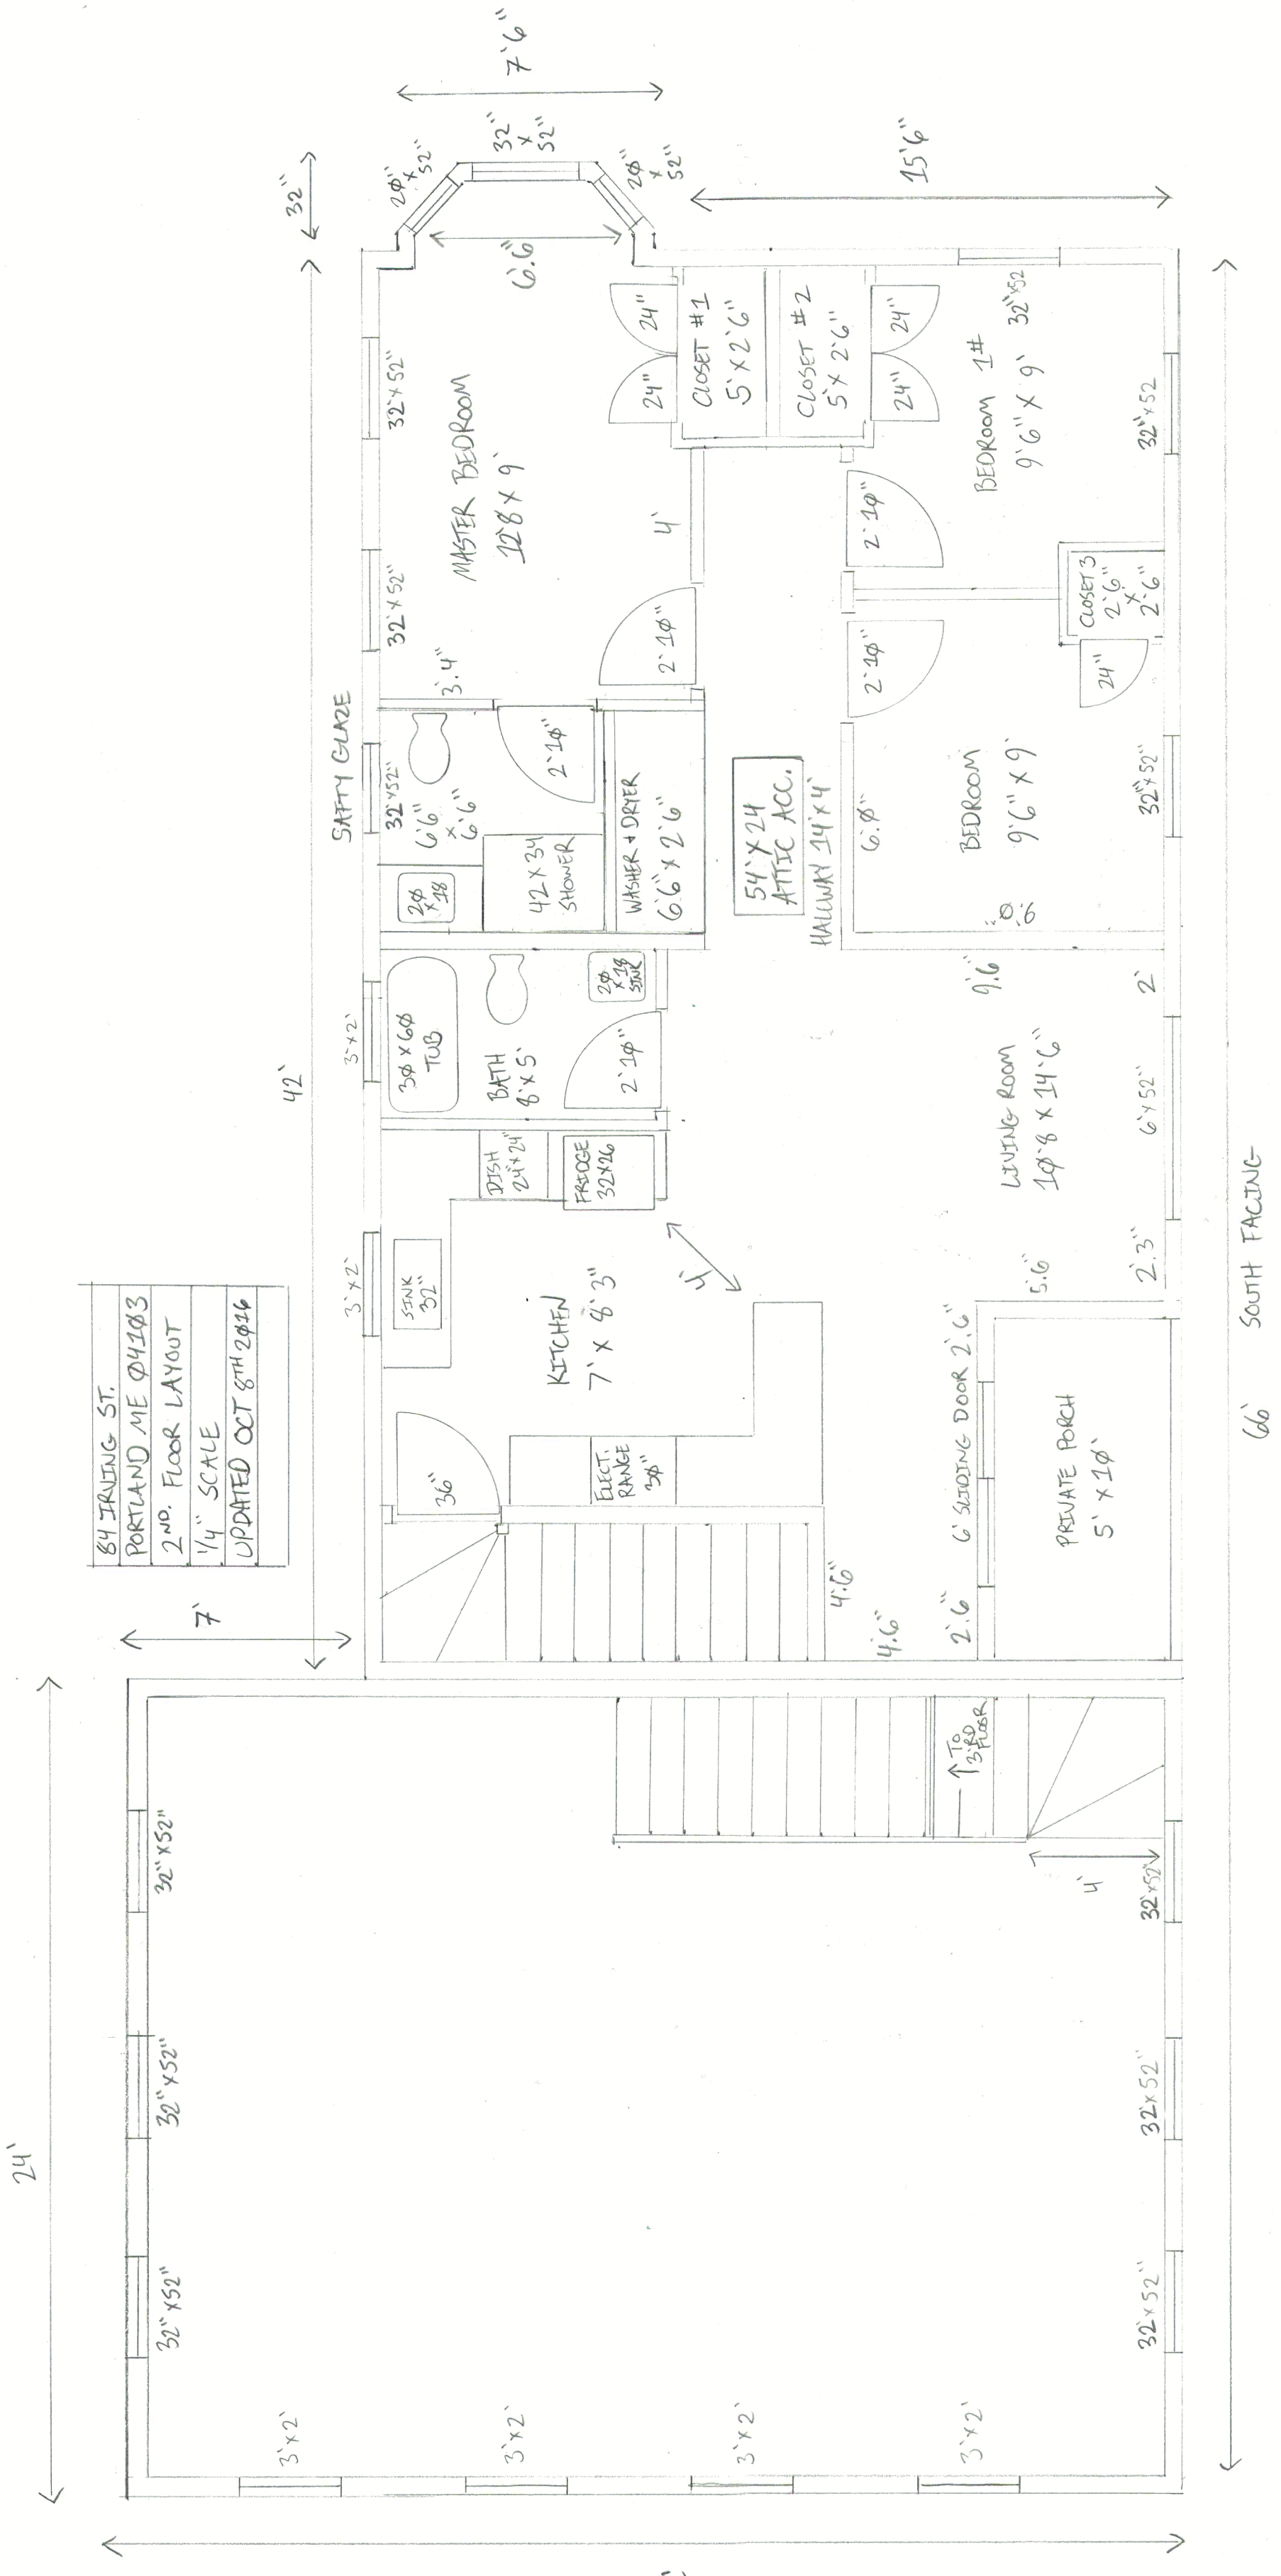

66' SOUTH FACING

31