
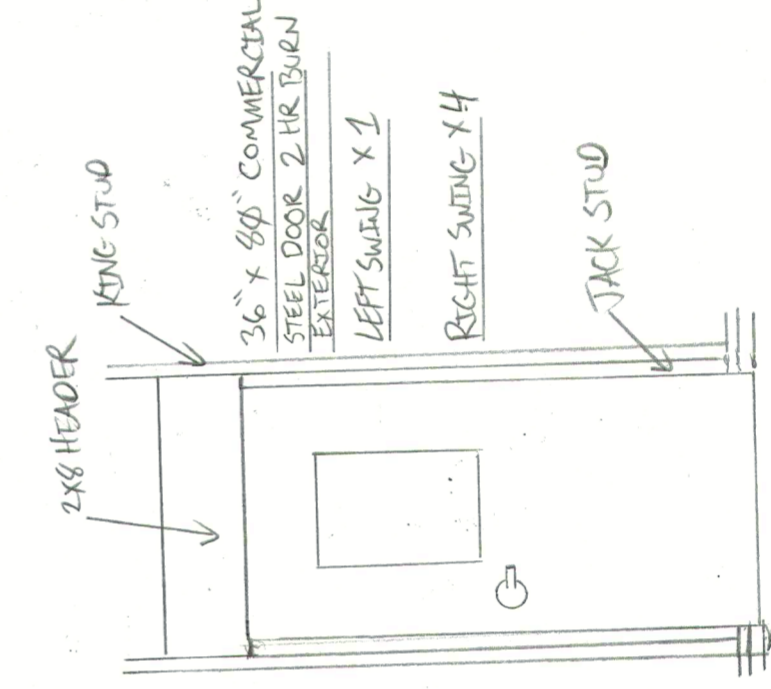


UPDATED NOV. 5TH.

TOTAL RISE @ EX 56.75	114"
TARGET STEP HEIGHT F	7.25"
TREAD THICKNESS C	1.50"
TREAD DEPTH B	14.50"
TOTAL NUMBER OF STEPS	16
TOTAL NUMBER OF TREADS	15
HEIGHT OF FIRST STEP	5.75"
HEIGHT OF TYPICAL STEP	7.18"
POSITION OF STRINGER ON LANDING	8.34"
TOTAL RUN	157 1/2"
STRINGER LENGTH	190 5/16"
STAIR + RAIL ANGLE	34.2

84 IRVING ST, PORTLAND ME

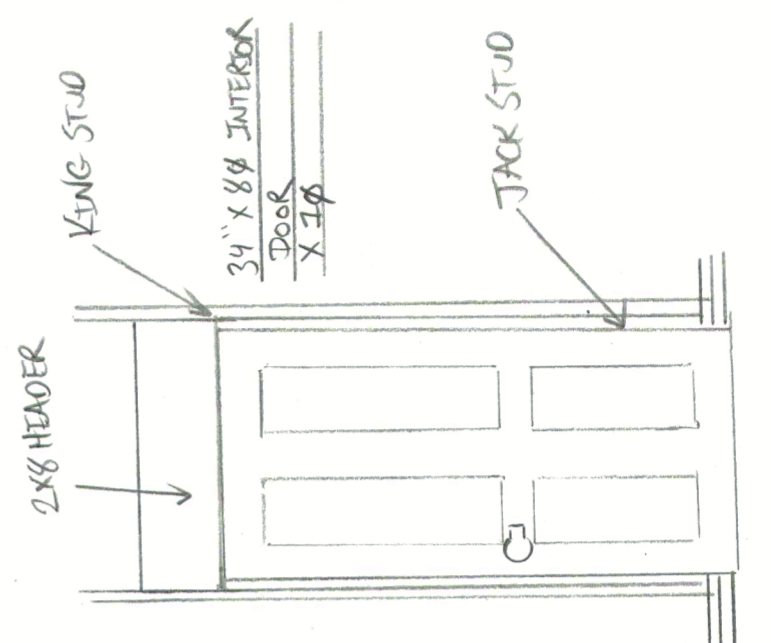

WINDOW + DOOR SCHEDULES

