


BIRD EYE VIEW 10'

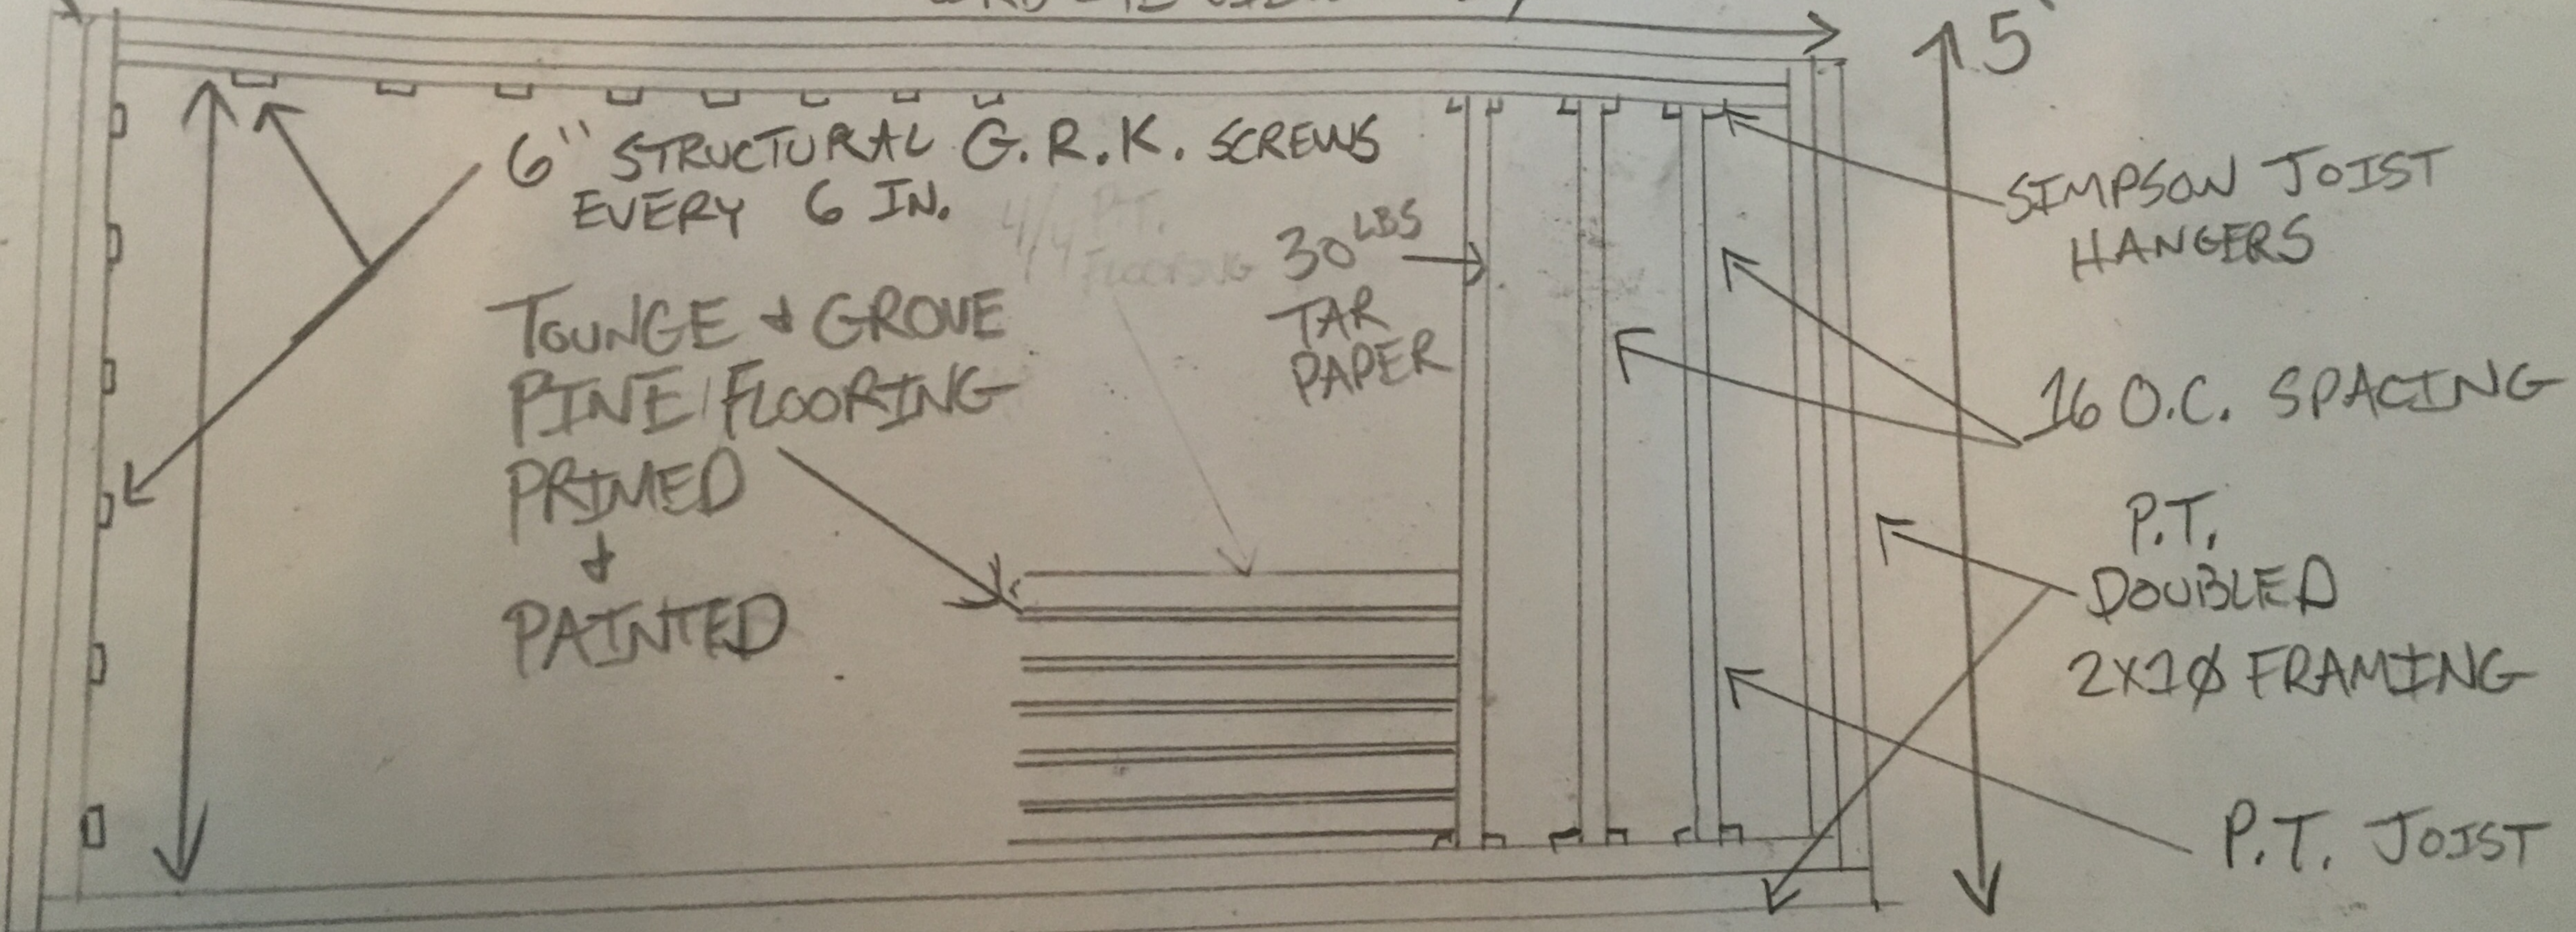

1/2 SCALE FRONT PORCH FRAMING WITH PRESSURE TREATED LUMBER