


84 IRVING ST.  
 PORTLAND ME 04103  
 2ND FLOOR LAYOUT  
 1/4" SCALE  
 UPDATED OCT 8TH 2016

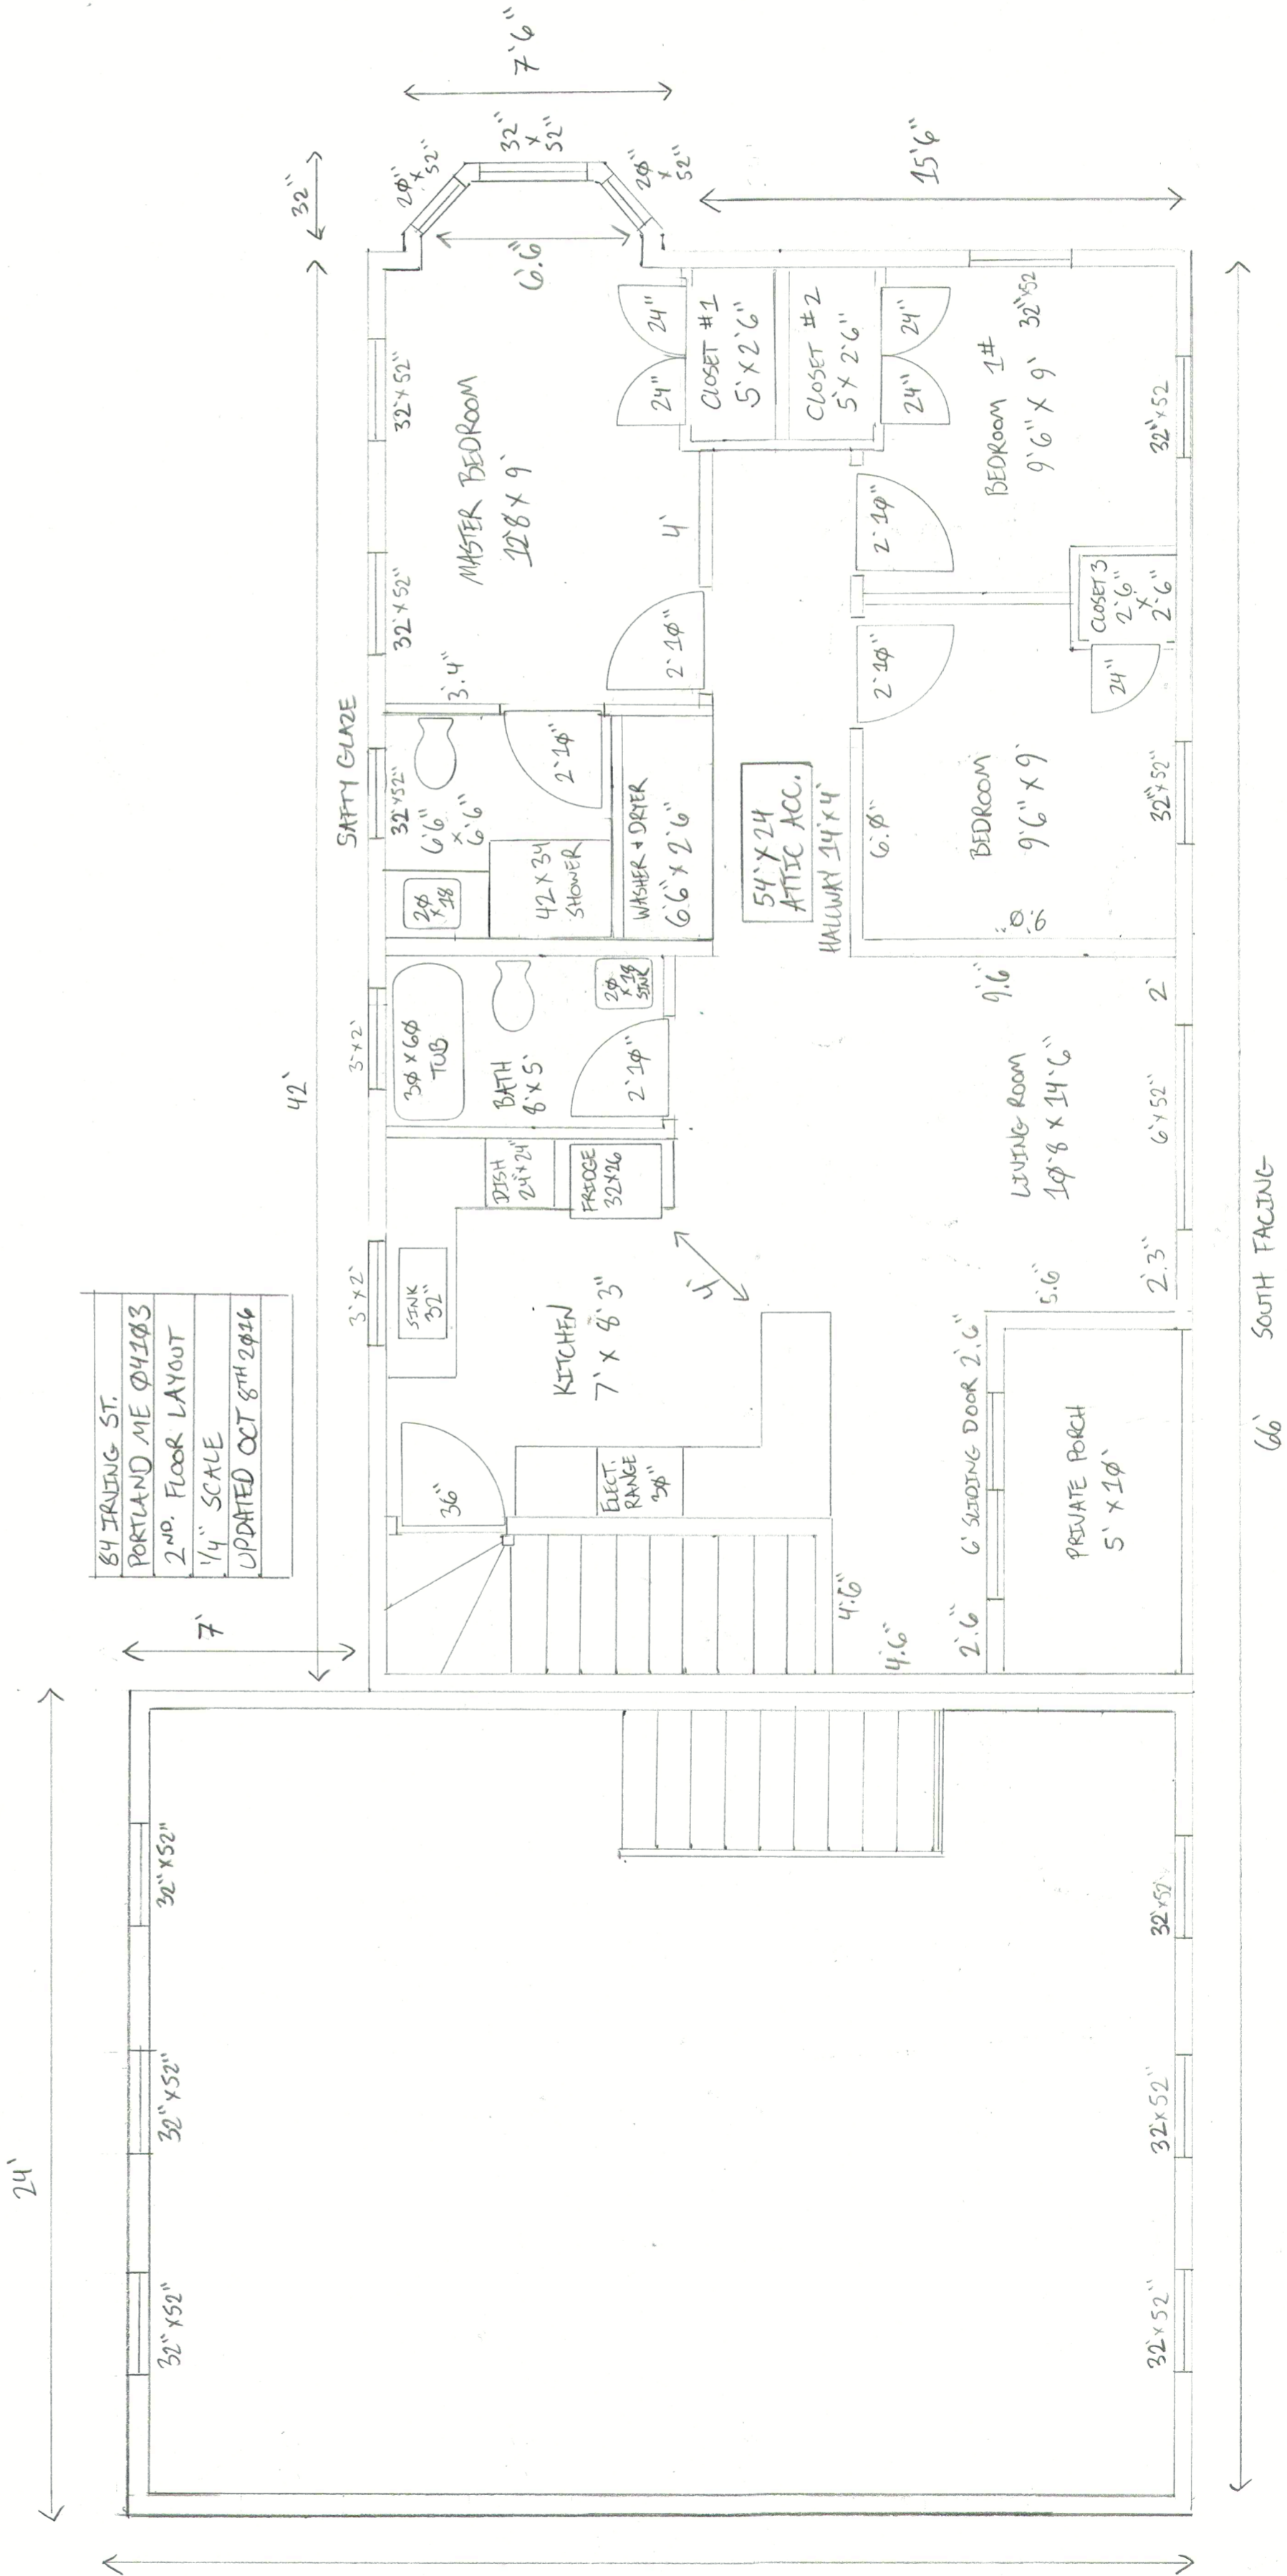

66' SOUTH FACING