
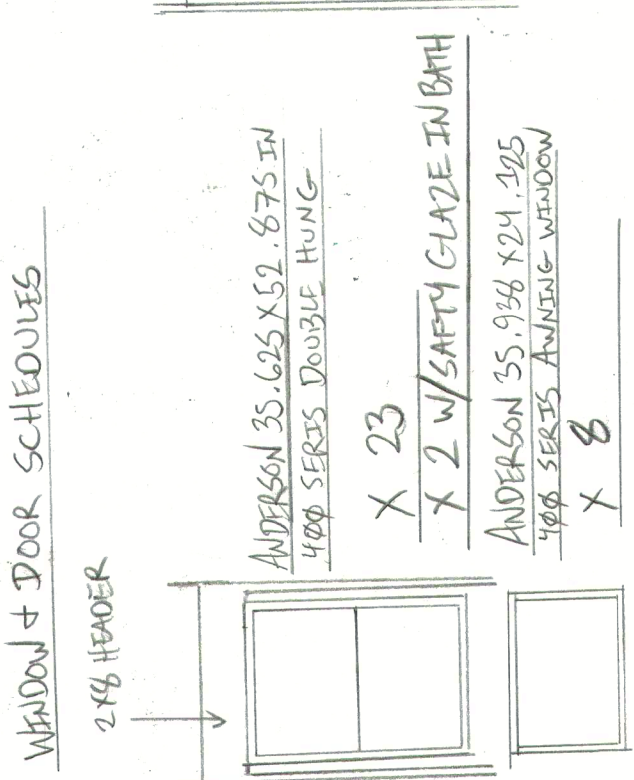
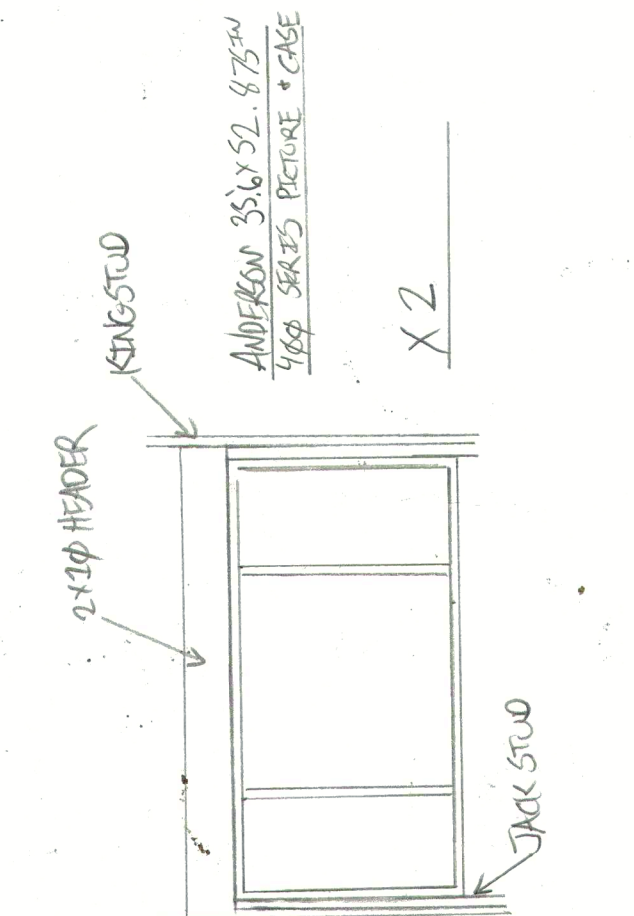
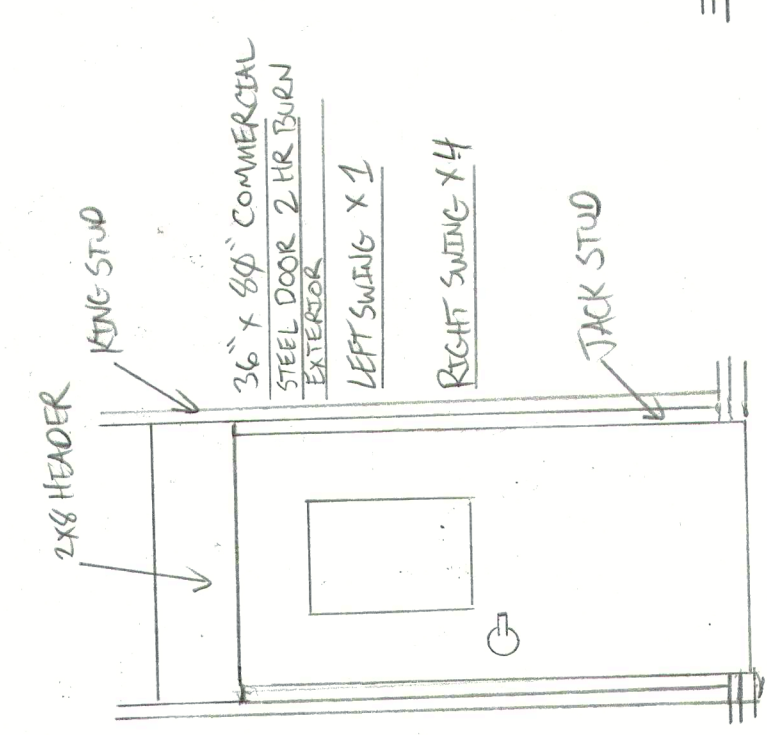


UPDATED NOV. 5TH.

TOTAL RISE (A)	EX 56.75
TARGET STEP HEIGHT (F)	7.25"
TREAD THICKNESS (C)	1.50"
TREAD DEPTH (B)	46.50"
TOTAL NUMBER OF STEPS	16
TOTAL NUMBER OF TREADS	15
HEIGHT OF FIRST STEP	5.75"
HEIGHT OF TYPICAL STEP	7.18"
POSITION OF STRINGER ON LANDING	8.5/4"
TOTAL RUN	157 1/2"
STRINGER LENGTH	196 5/16"
STAIR + RAIL ANGLE	34.2

84 IRVING ST. PORTLAND ME

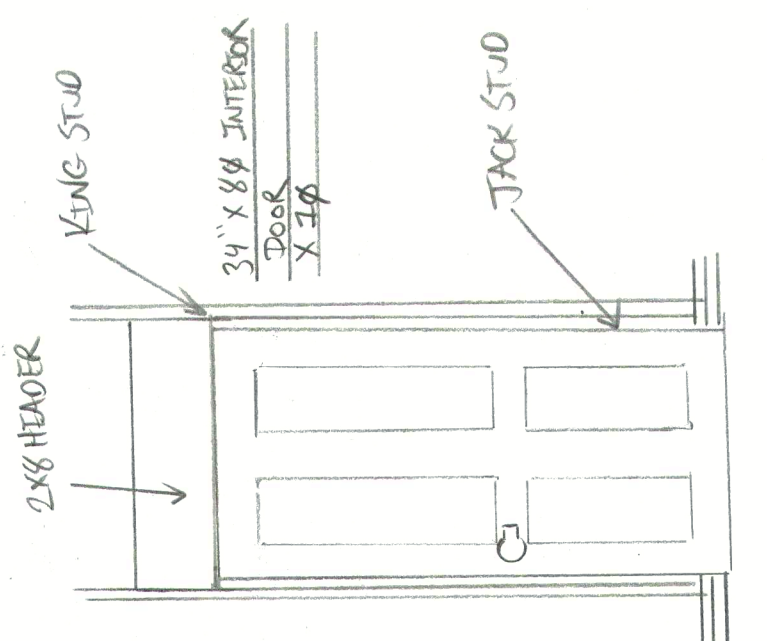

WINDOW + DOOR SCHEDULES