







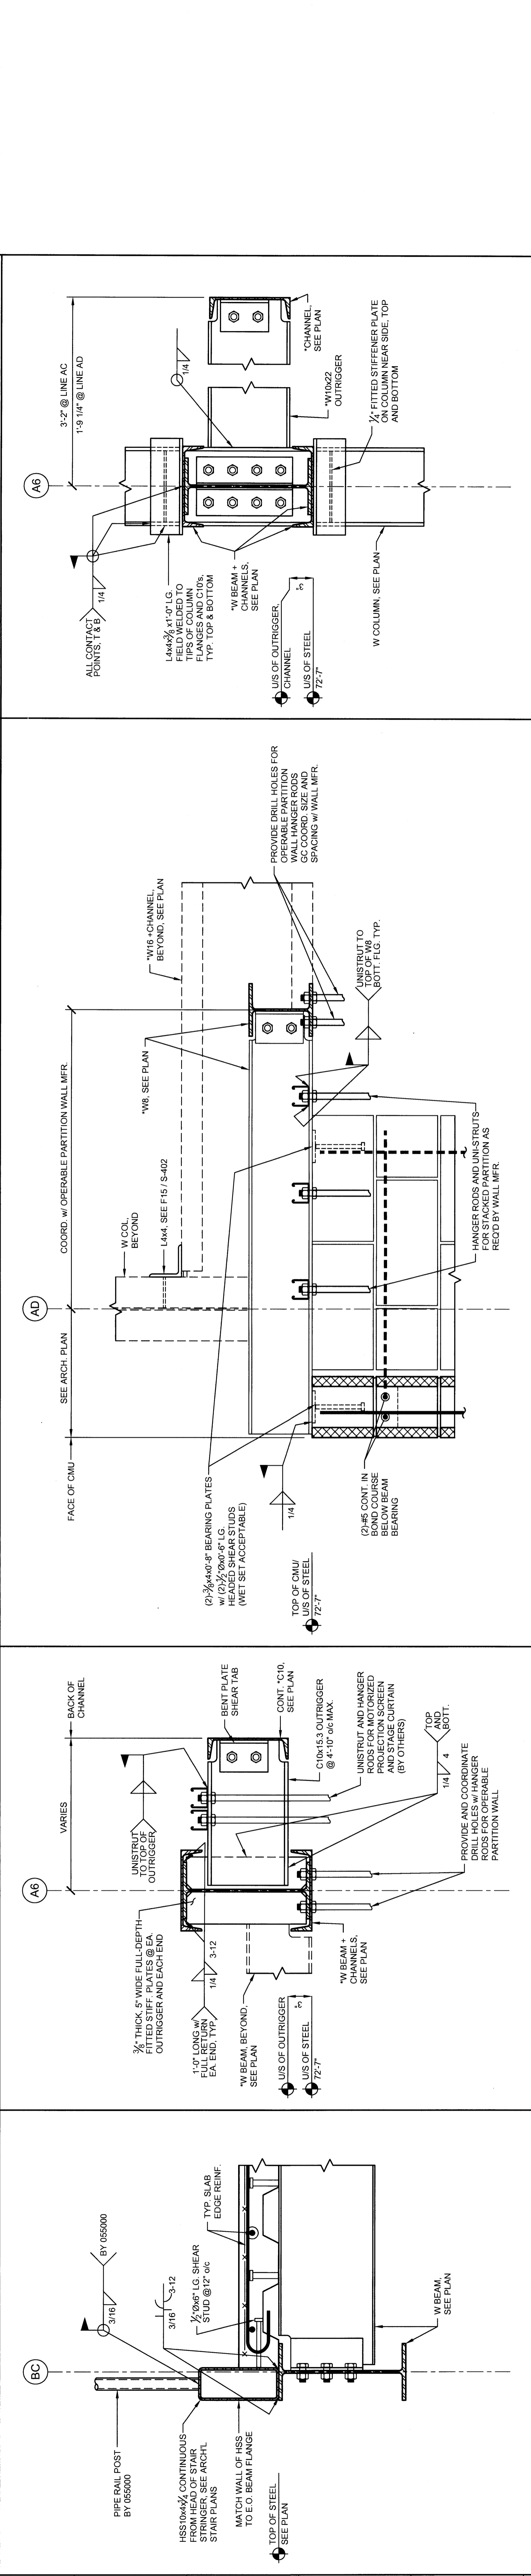







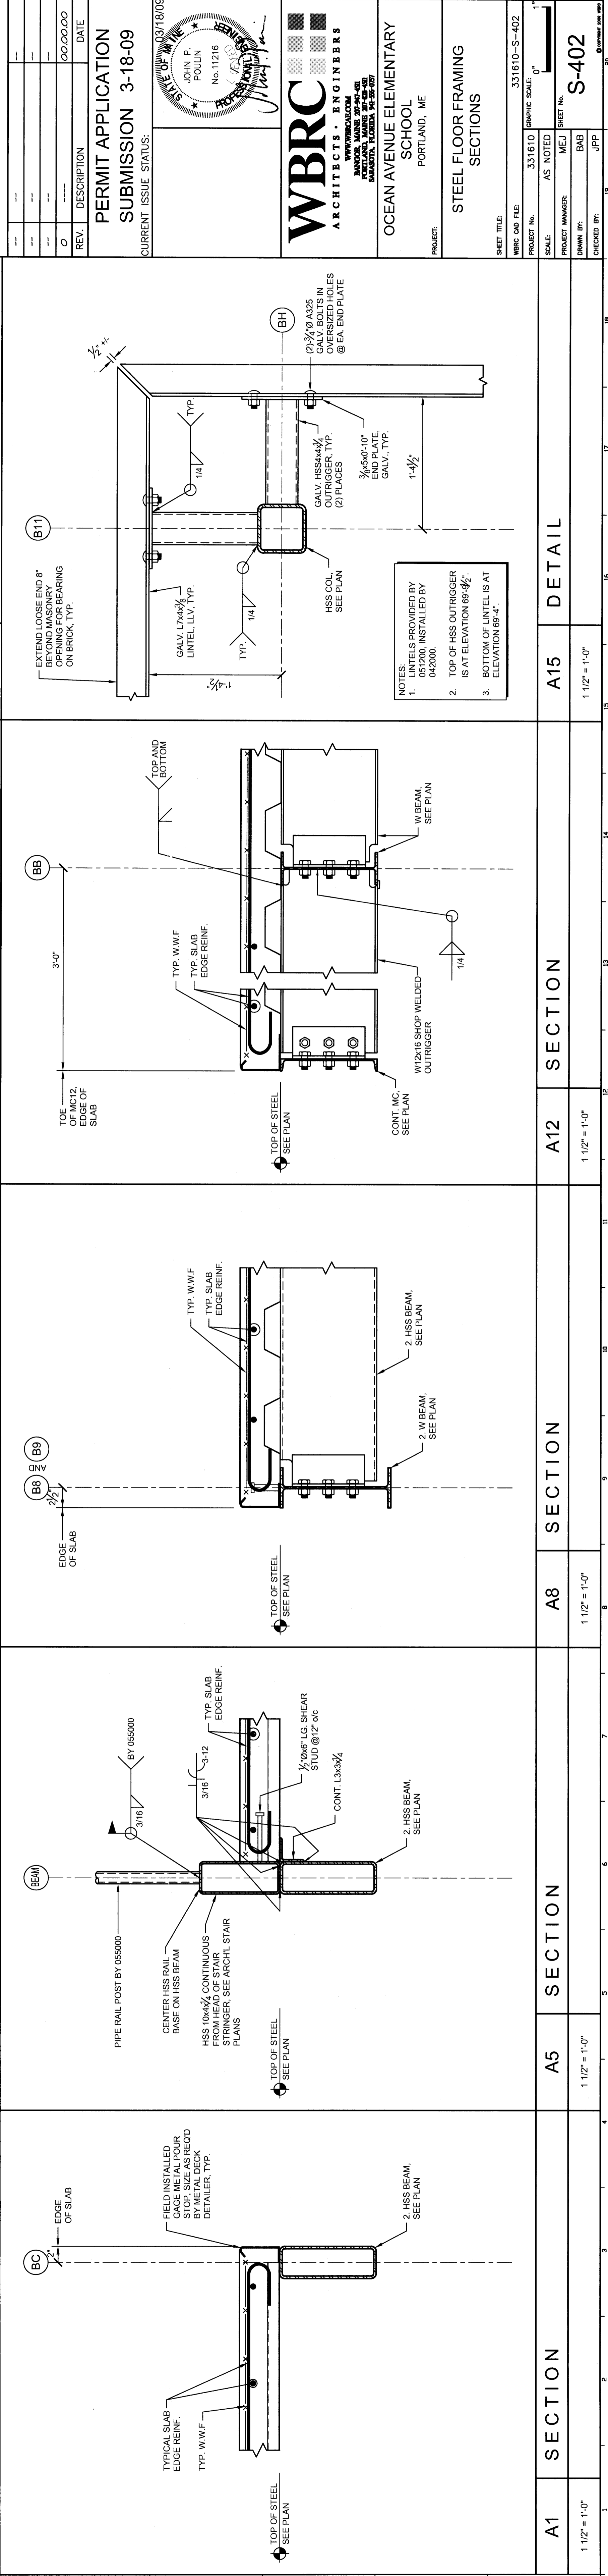






















REV.	DESCRIPTION	DATE
0	000000	000000

PERMIT APPLICATION  
SUBMISSION 3-18-09

CURRENT ISSUE STATUS: 03/18/09

STATE OF MAINE  
JOHN P. POLLIN  
No. 11216  
REGISTERED PROFESSIONAL ENGINEER

**WBRC**  
ARCHITECTS ENGINEERS  
PORTLAND, MAINE 04101

OCEAN AVENUE ELEMENTARY  
SCHOOL  
PORTLAND, ME

PROJECT: STEEL FLOOR FRAMING SECTIONS

SHEET TITLE: 331610-S-402

PROJECT NO.: 331610

SCALE: AS NOTED

DRAWN BY: BAG

CHECKED BY: JPP

SHEET NO.: S-402