




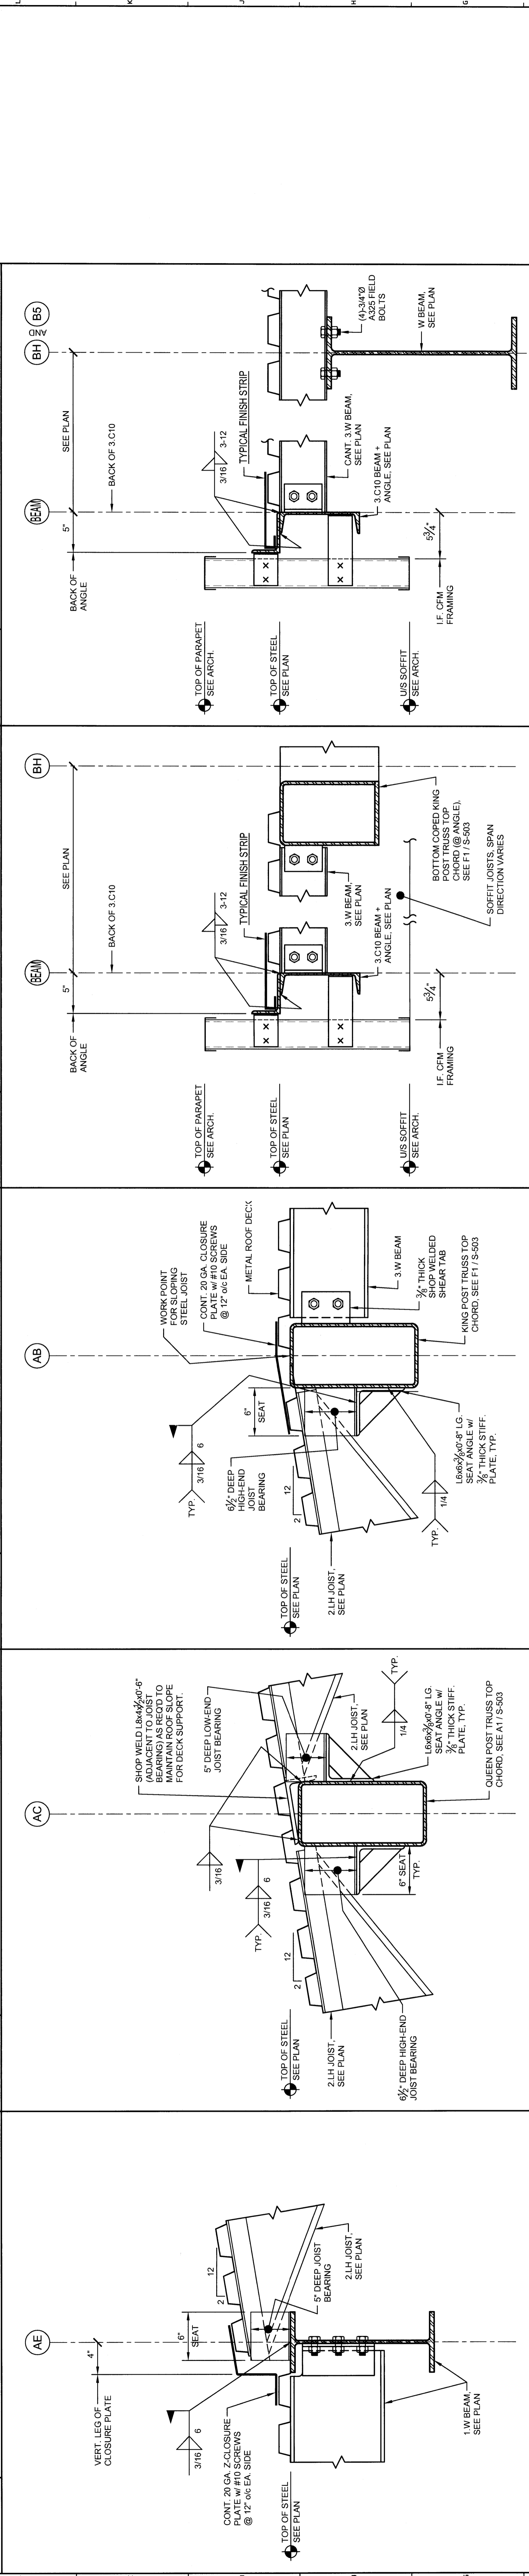



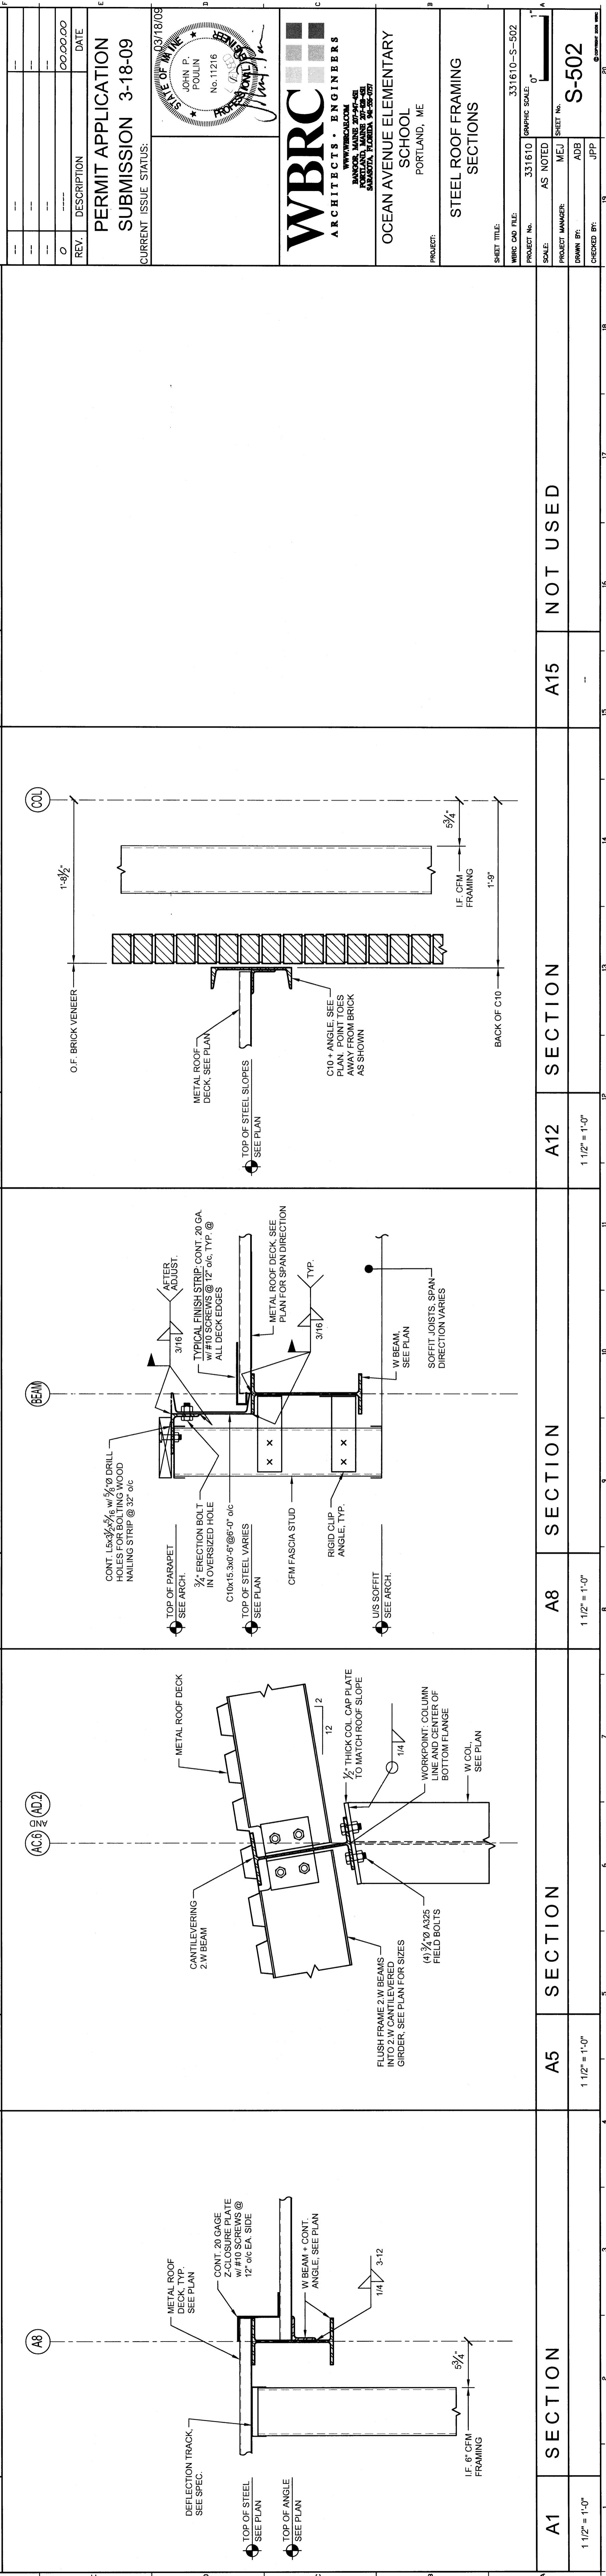


| | | |
|------|-------------|----------|
| REV. | DESCRIPTION | DATE |
| 0 | | 00.00.00 |

PERMIT APPLICATION
SUBMISSION 3-18-09
CURRENT ISSUE STATUS:

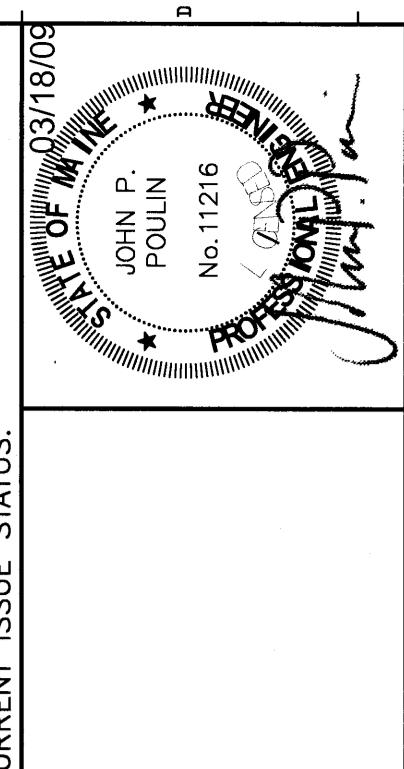

WBRC
ARCHITECTS & ENGINEERS

OCEAN AVENUE ELEMENTARY
SCHOOL
PORTLAND, ME

PROJECT: STEEL ROOF FRAMING SECTIONS

| | |
|------------------|--------------|
| SHEET TITLE: | 331610-S-502 |
| DATE: | 03/18/09 |
| SCALE: | AS NOTED |
| PROJECT MANAGER: | MEJ |
| DRAWN BY: | ADB |
| CHECKED BY: | JPP |
| SHEET NO.: | S-502 |