




**N1 ALUMINUM GLAD FIXED WINDOW**  
 AEO4, AEO2

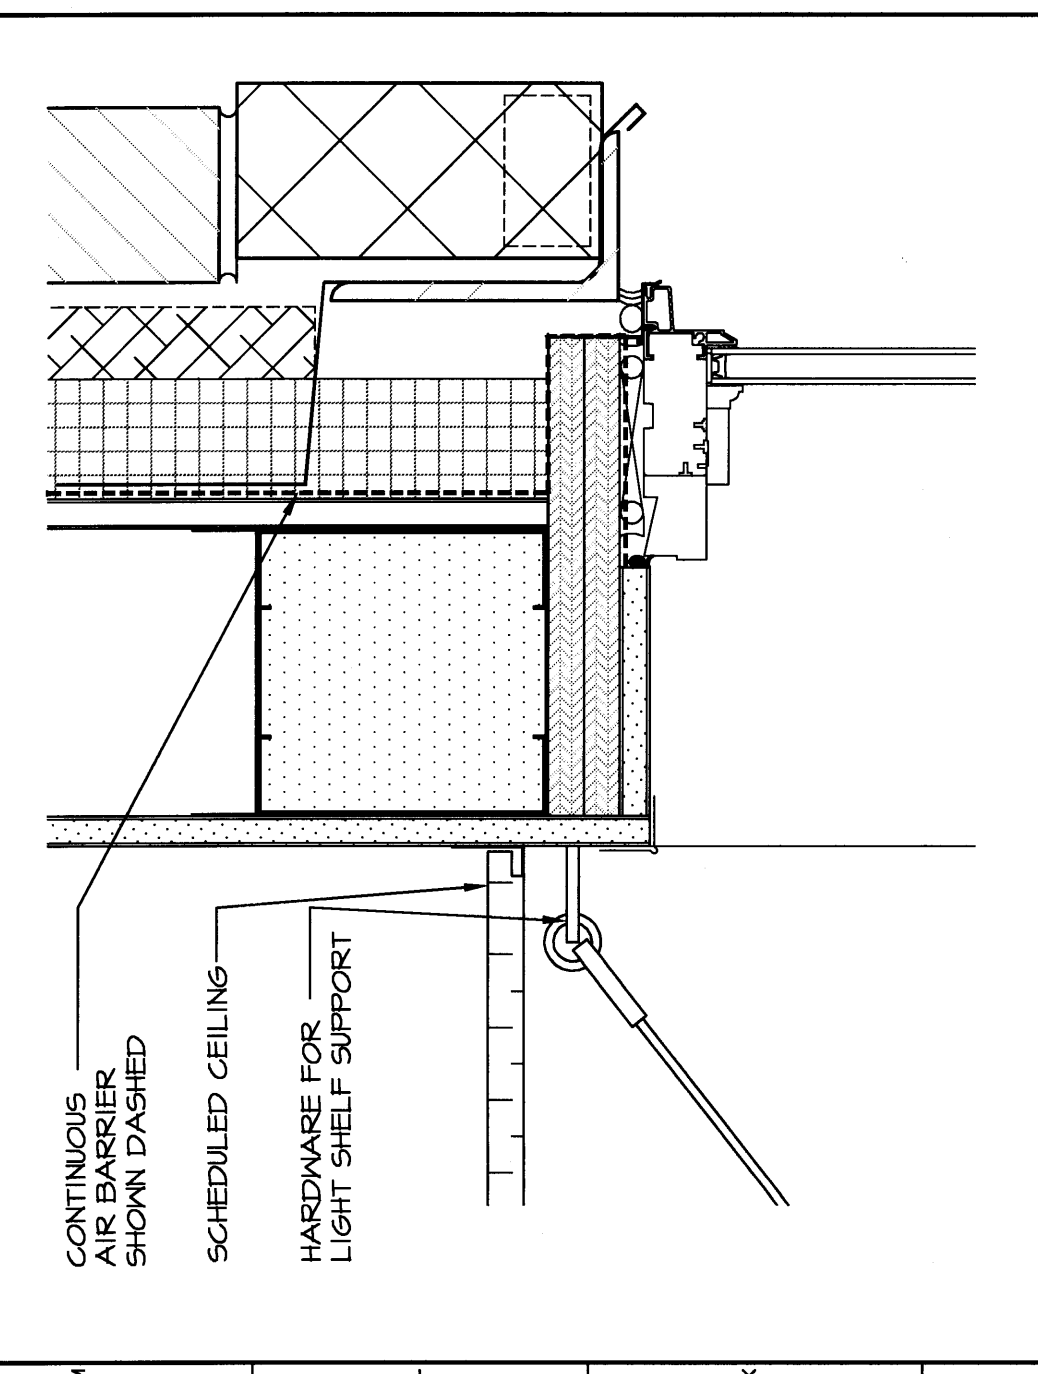


**J1 ALUMINUM GLAD FIXED WINDOW HEAD**  
 AEO4, AEO2

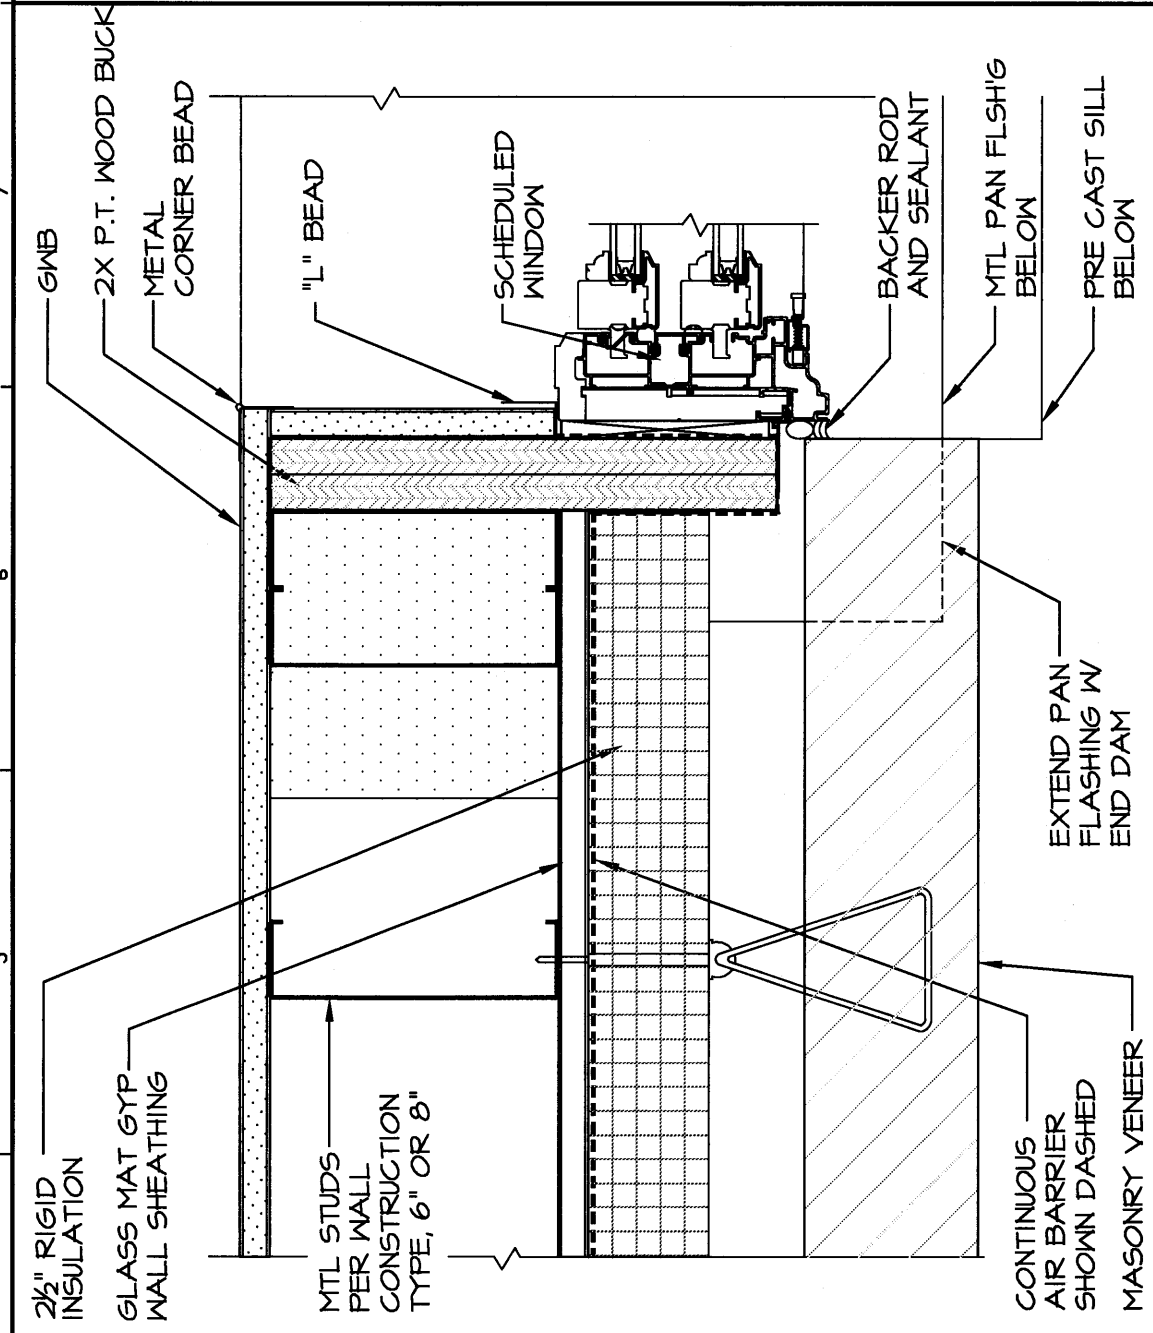


**N4 ALUMINUM GLAD DOUBLE HUNG WINDOW**  
 AEO2

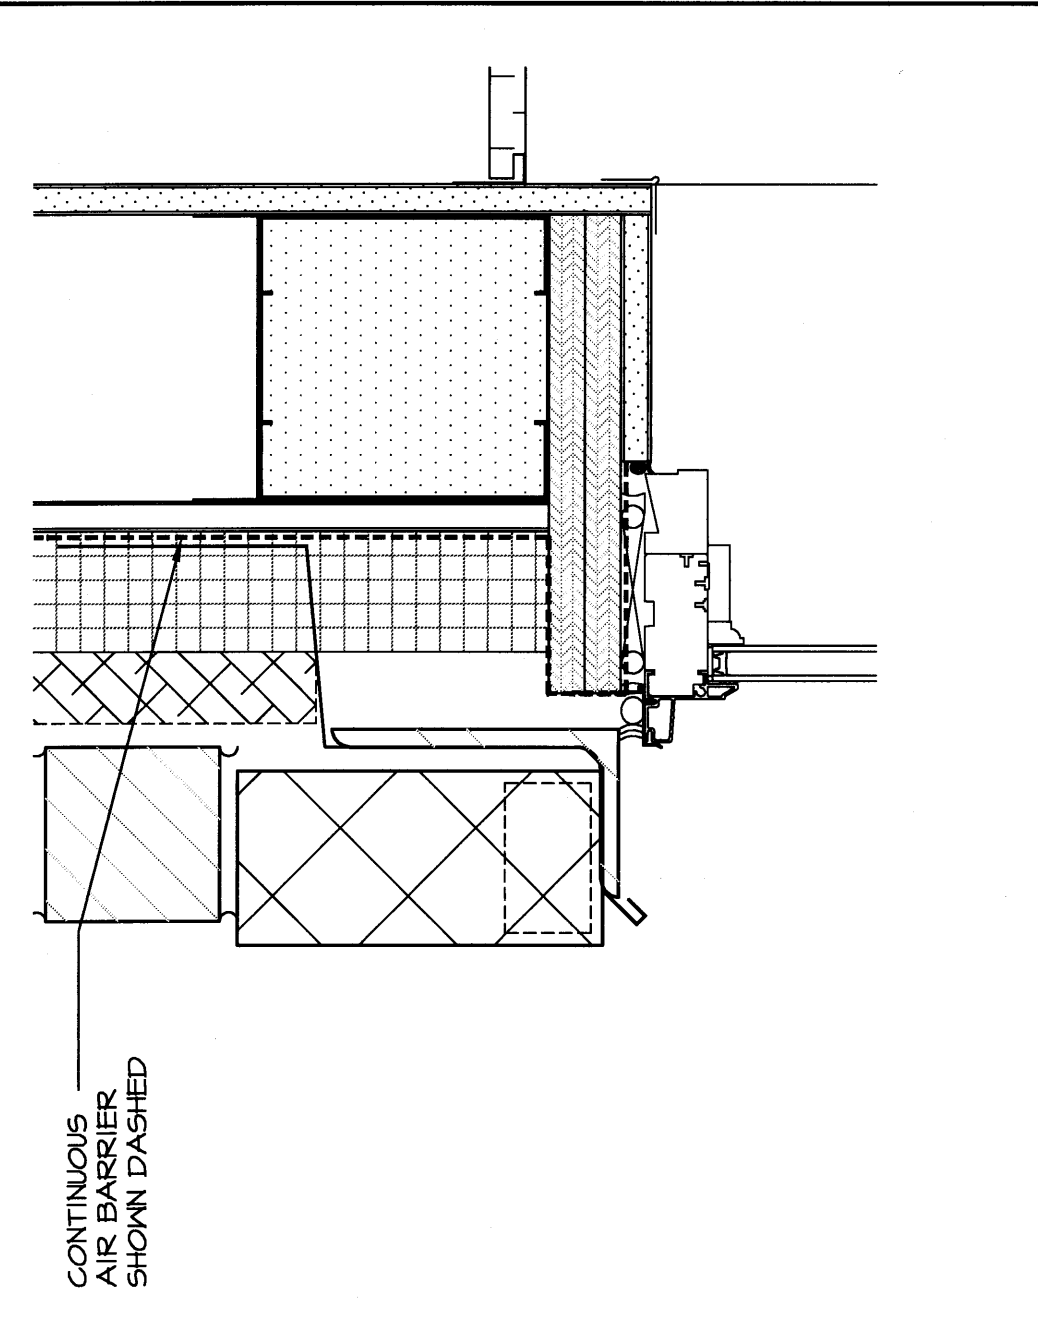


**J4 ALUMINUM GLAD DOUBLE HUNG WINDOW**  
 AEO2

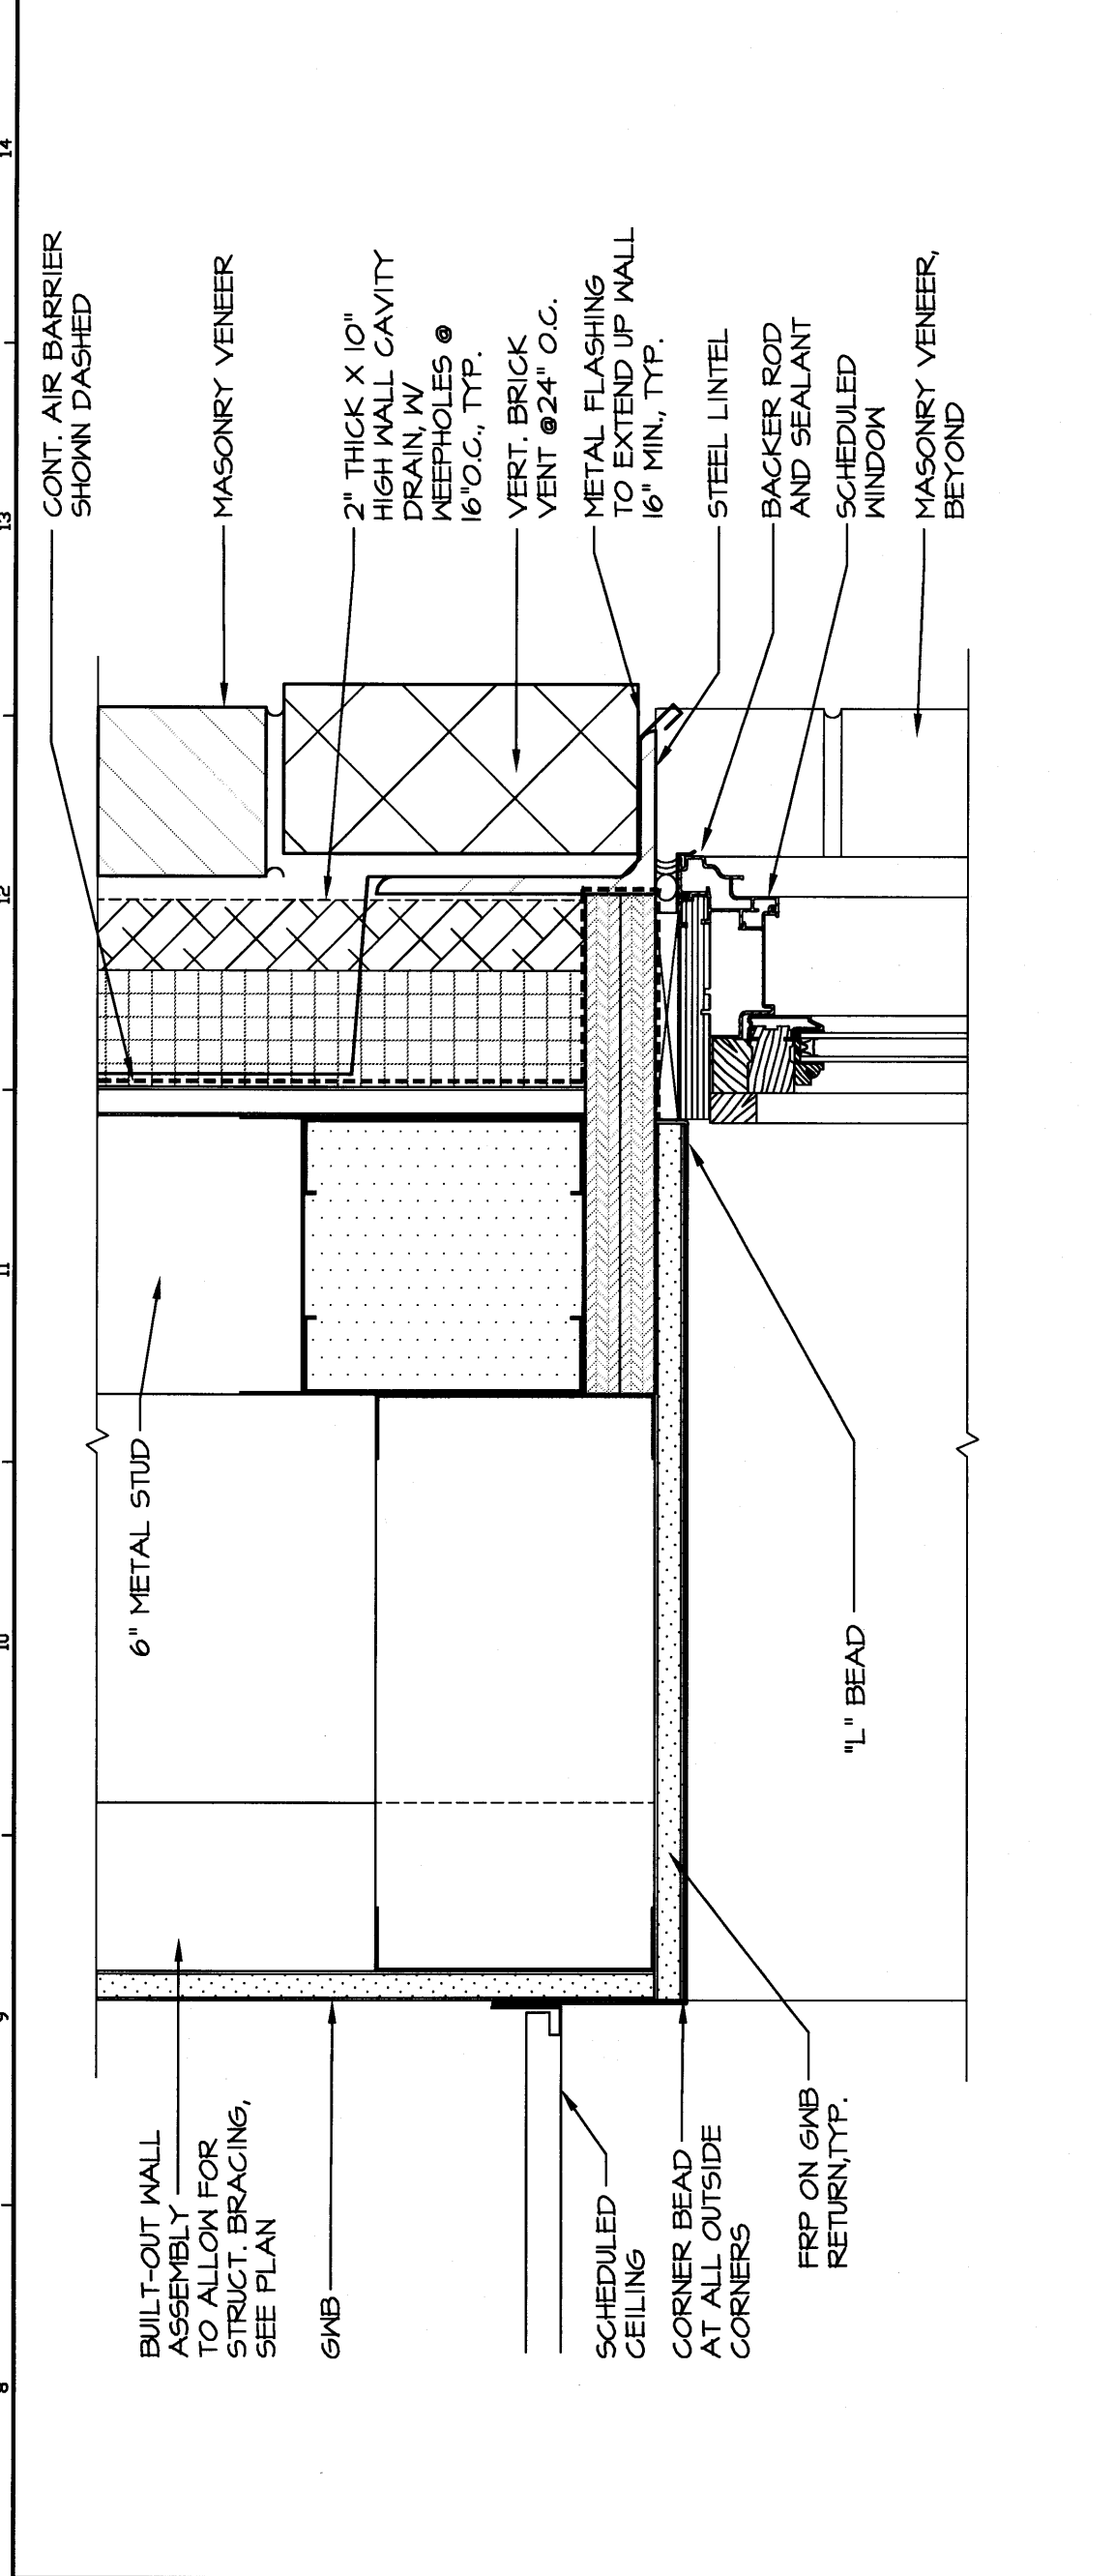


**N8 ALUMINUM GLAD WINDOW AT KITCHEN OFFICE 104C HEAD DETAIL**  
 3'-11\"/>

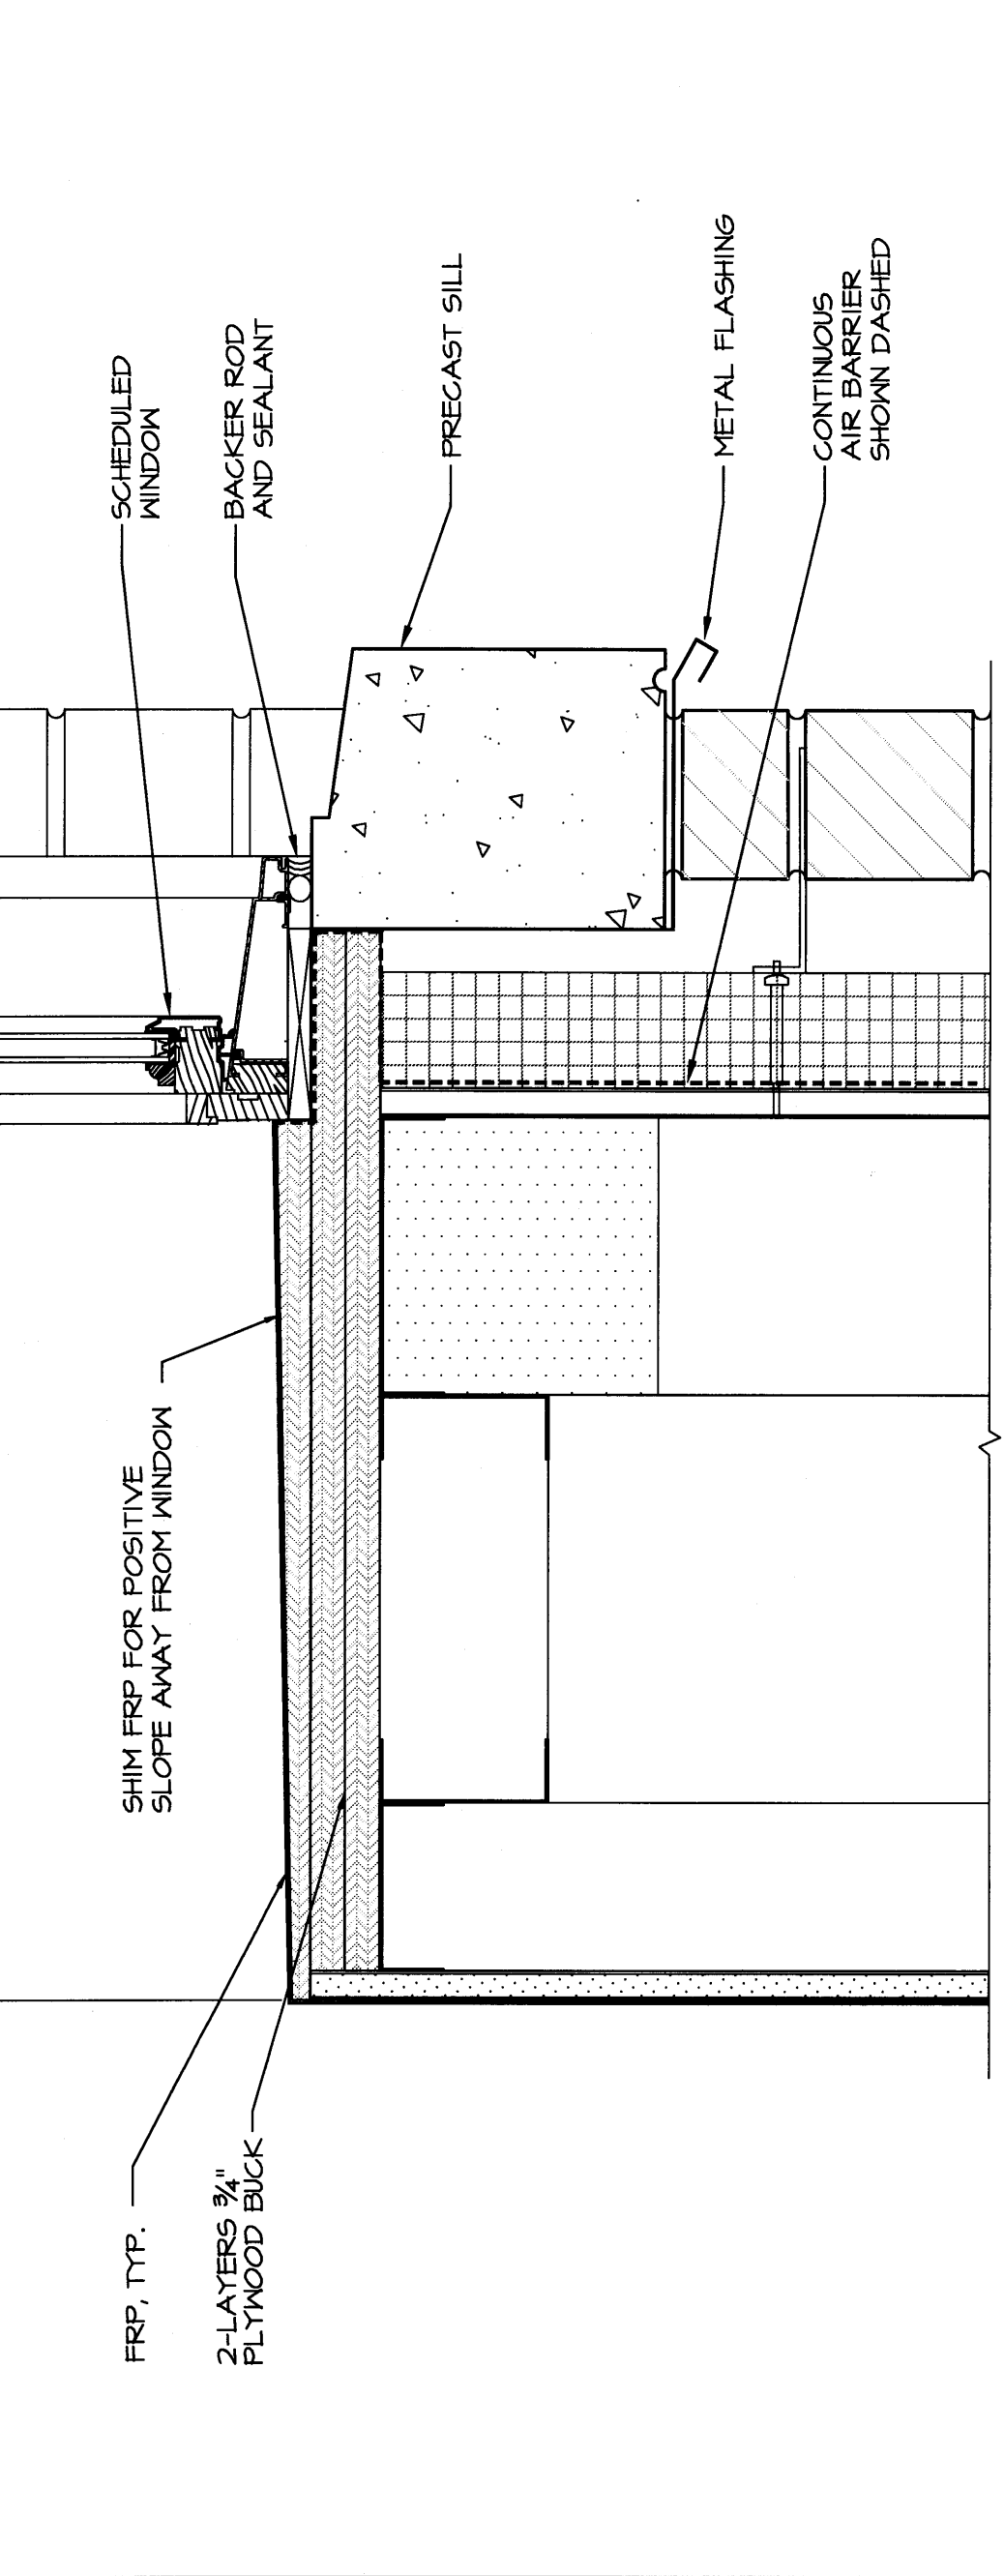


**J8 ALUM. GLAD WINDOW AT KITCHEN / SERVING 104 & KITCHEN OFFICE 104C SILL DETAIL**  
 3'-11\"/>

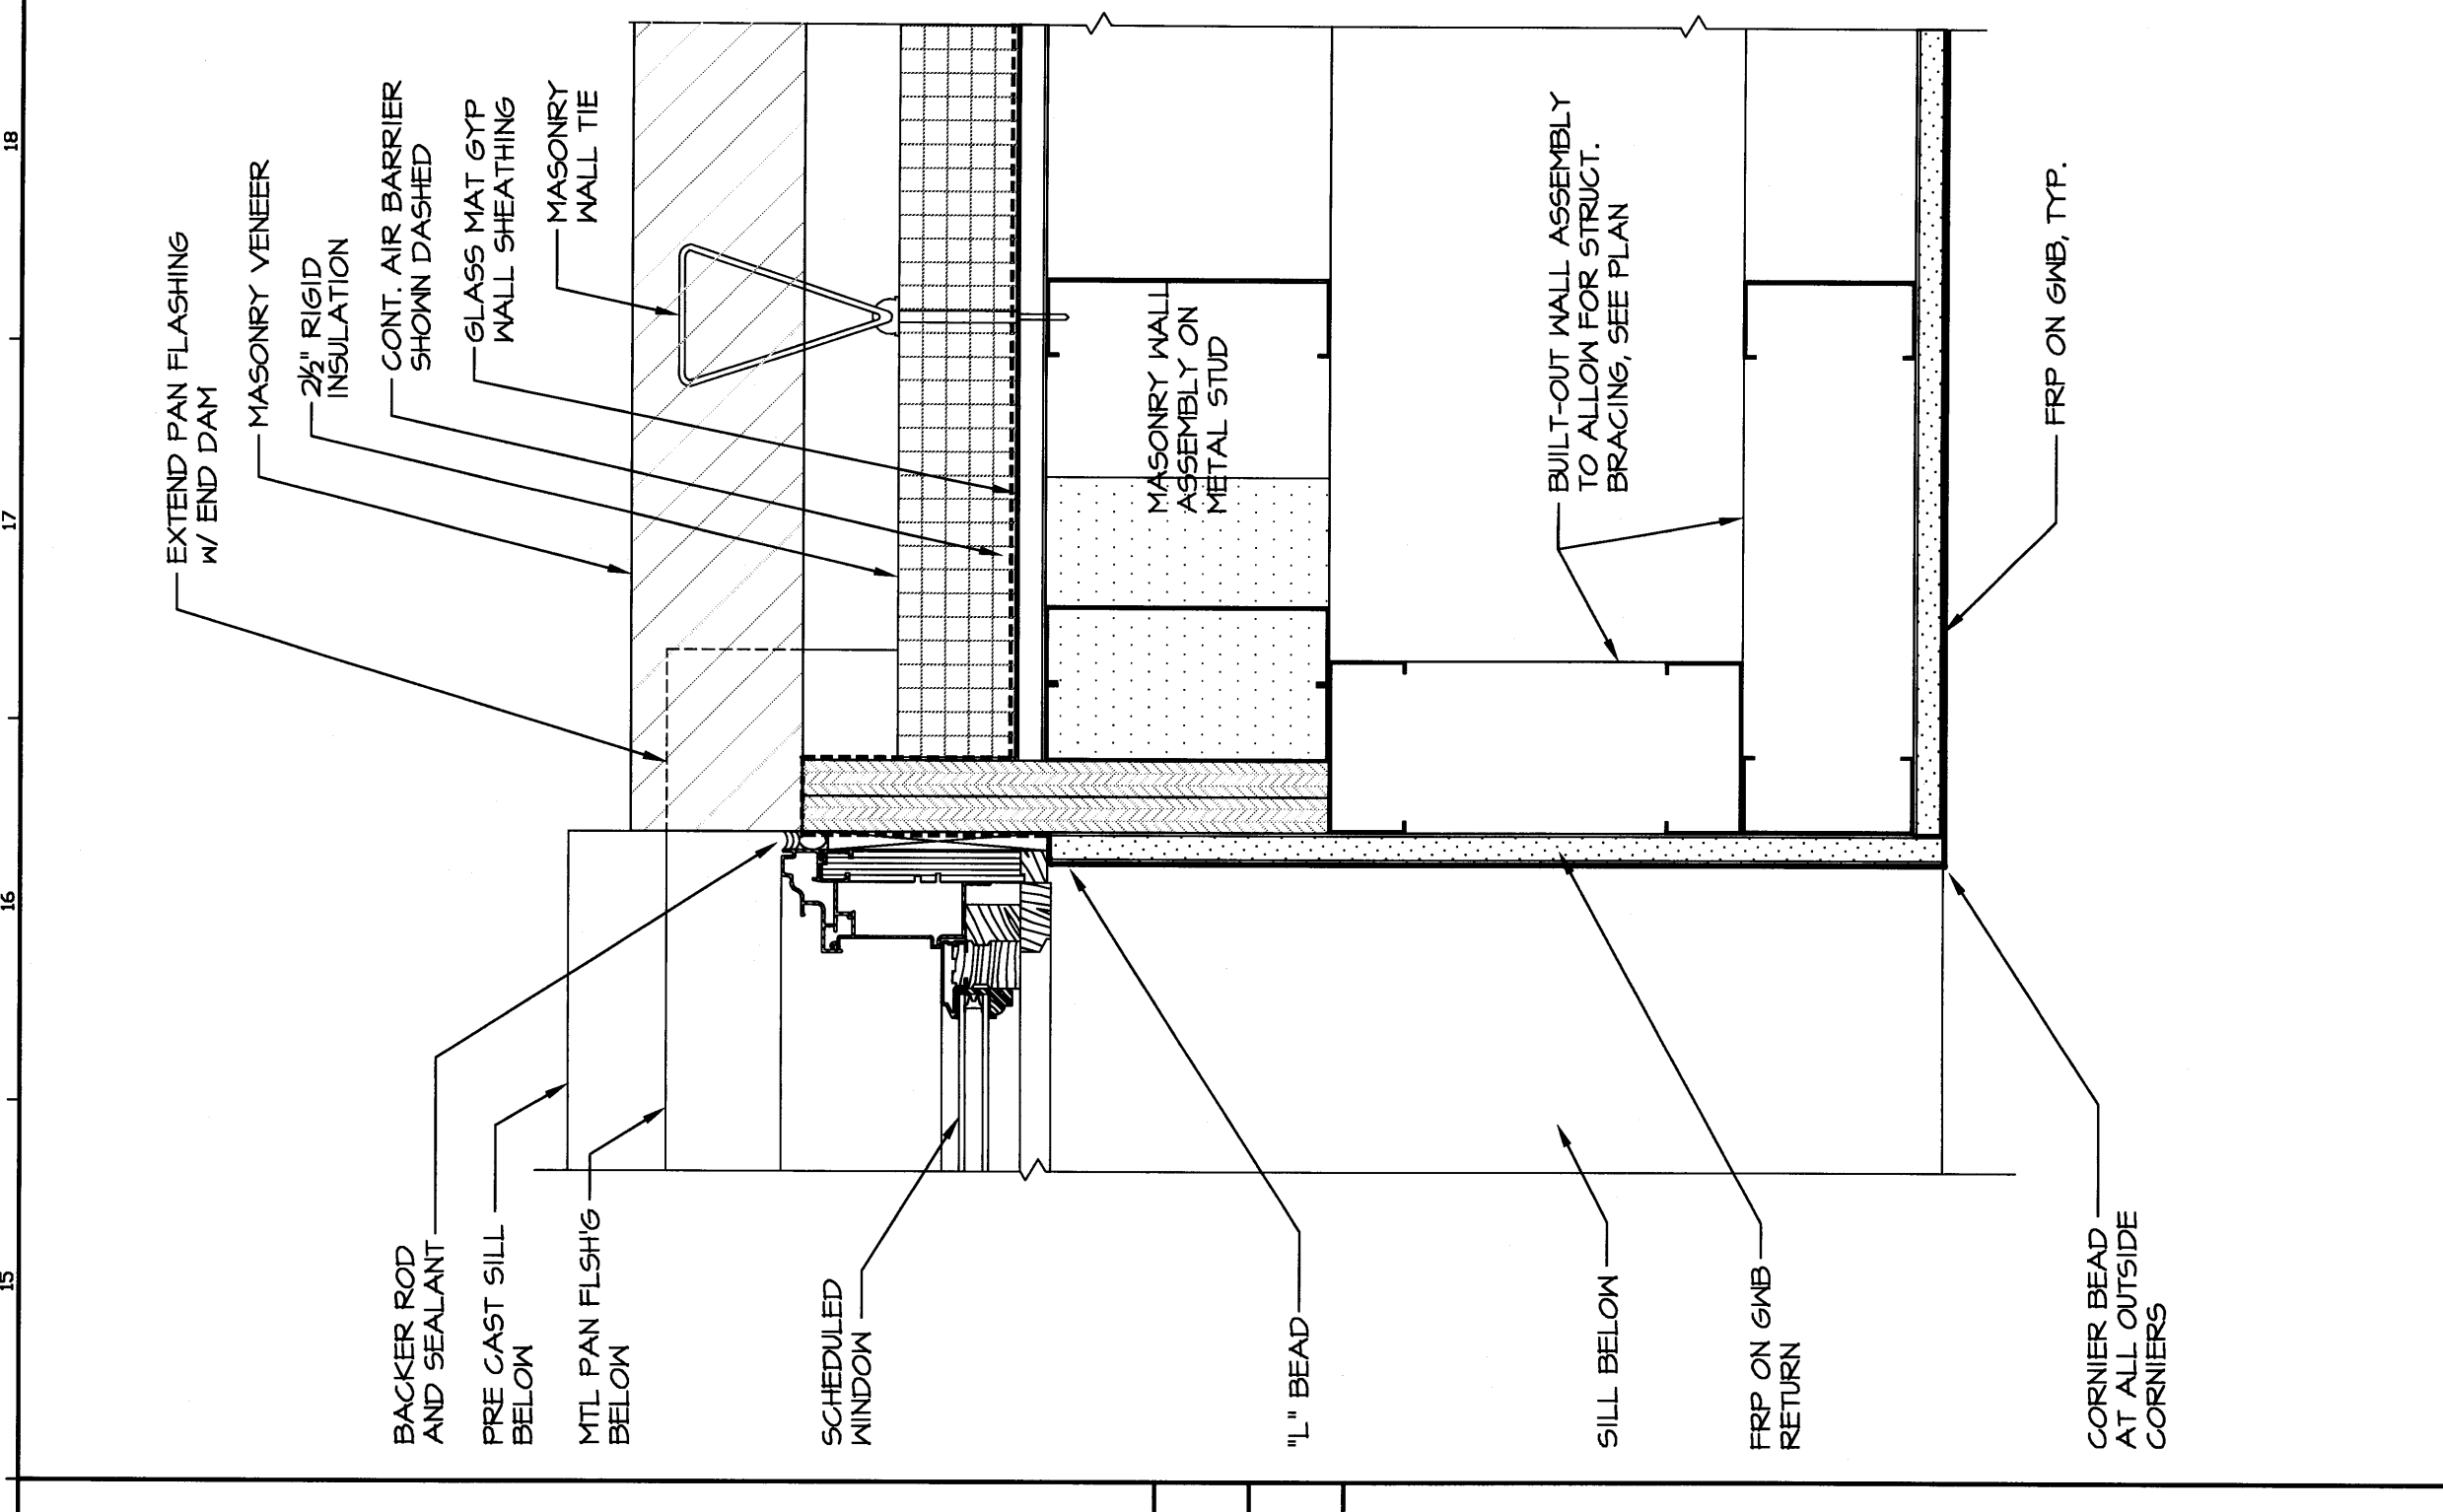


**J15 ALUMINUM GLAD WINDOW - JAMB DETAIL**  
 3'-11\"/>

 


**E1 LIGHT SHELF DETAIL**  
 11/2'-11\"/>

 


**E8**

 


**E11 LIGHT SHELF DETAIL**  
 11/2'-11\"/>

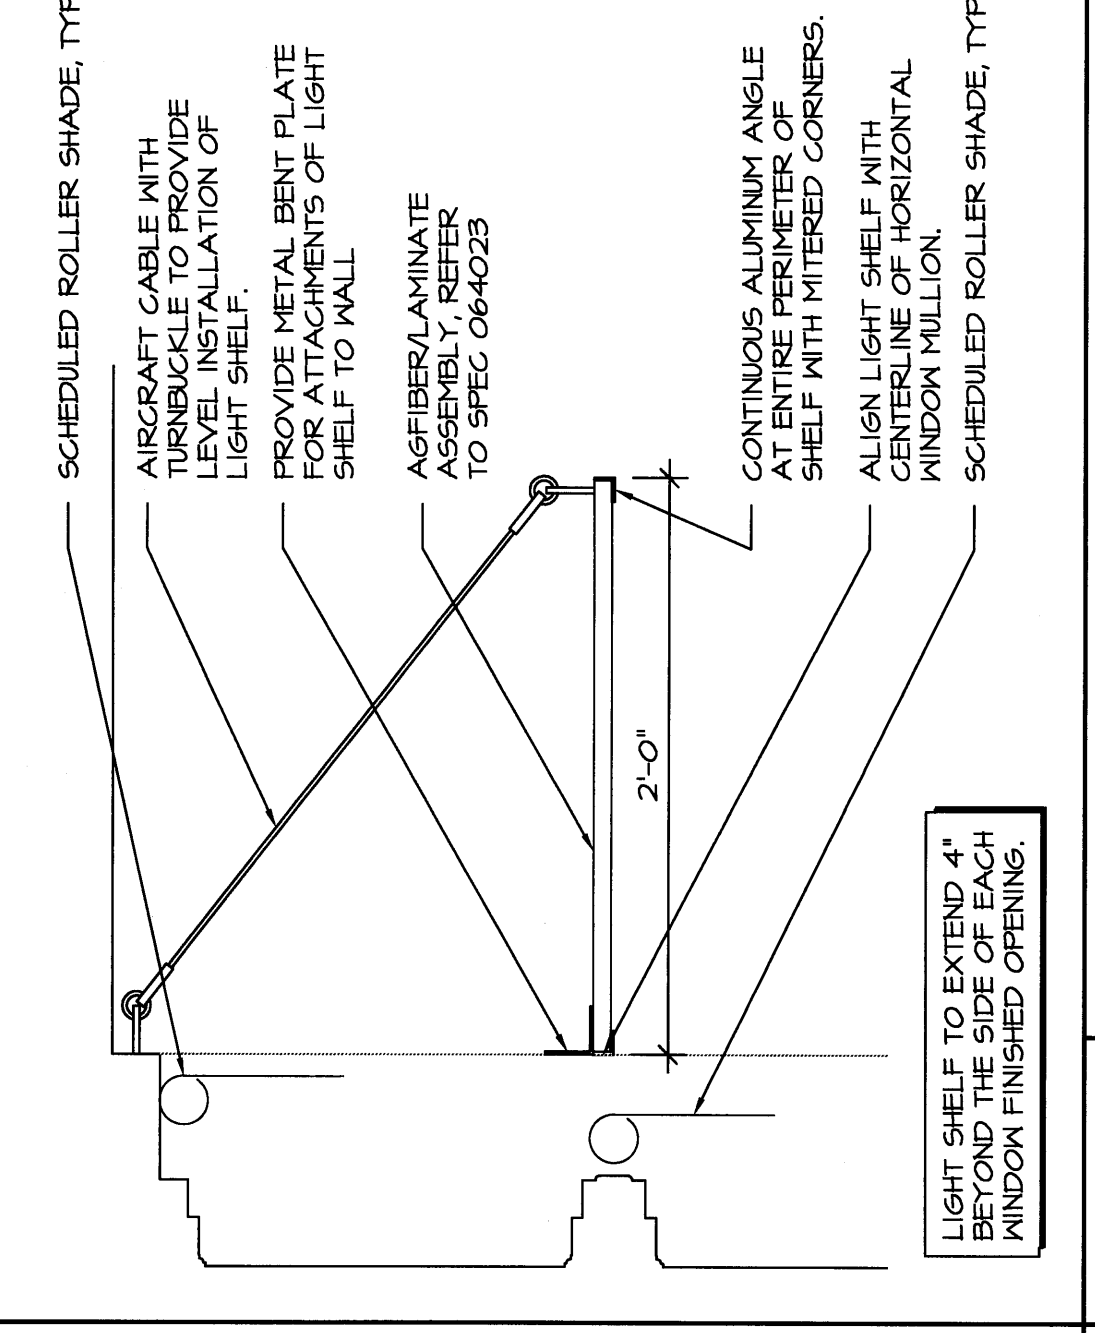

**E15 ALUMINUM GLAD WINDOW HEAD DETAIL**  
 11/2'-11\"/>

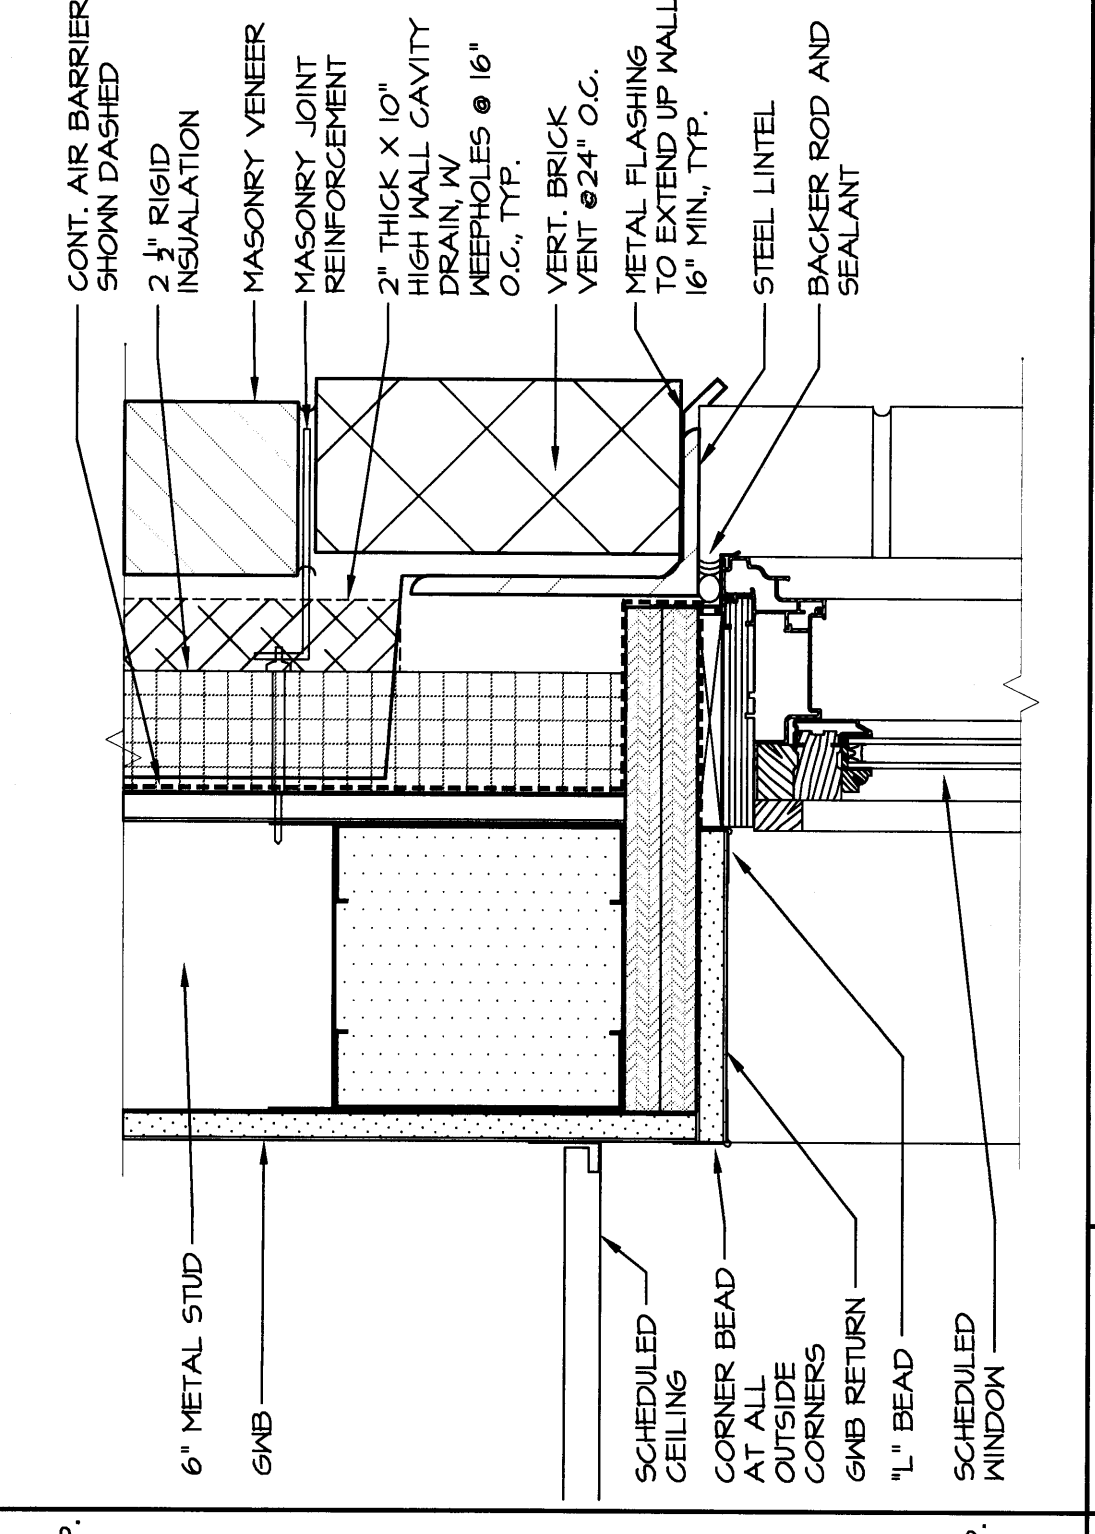

**E15 ALUMINUM GLAD WINDOW HEAD DETAIL**  
 11/2'-11\"/>

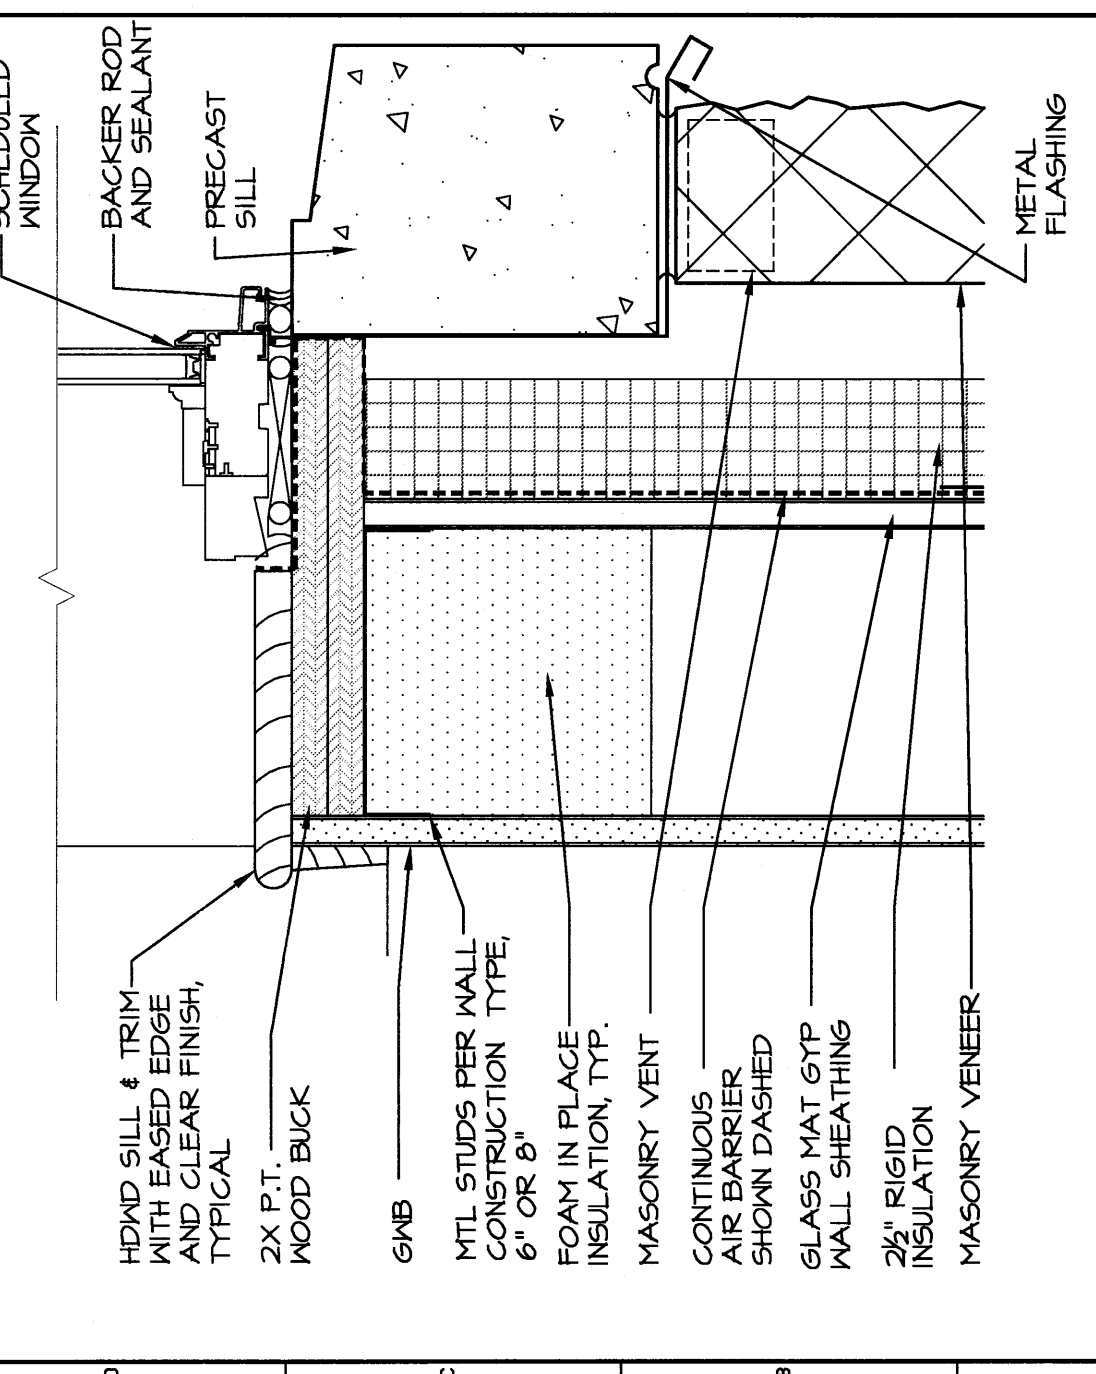


**A1 ALUMINUM GLAD WINDOW SILL**  
 AEO4, AEO2



**A11 AWNING WINDOW JAMB DETAIL**  
 3'-11\"/>



**A15**

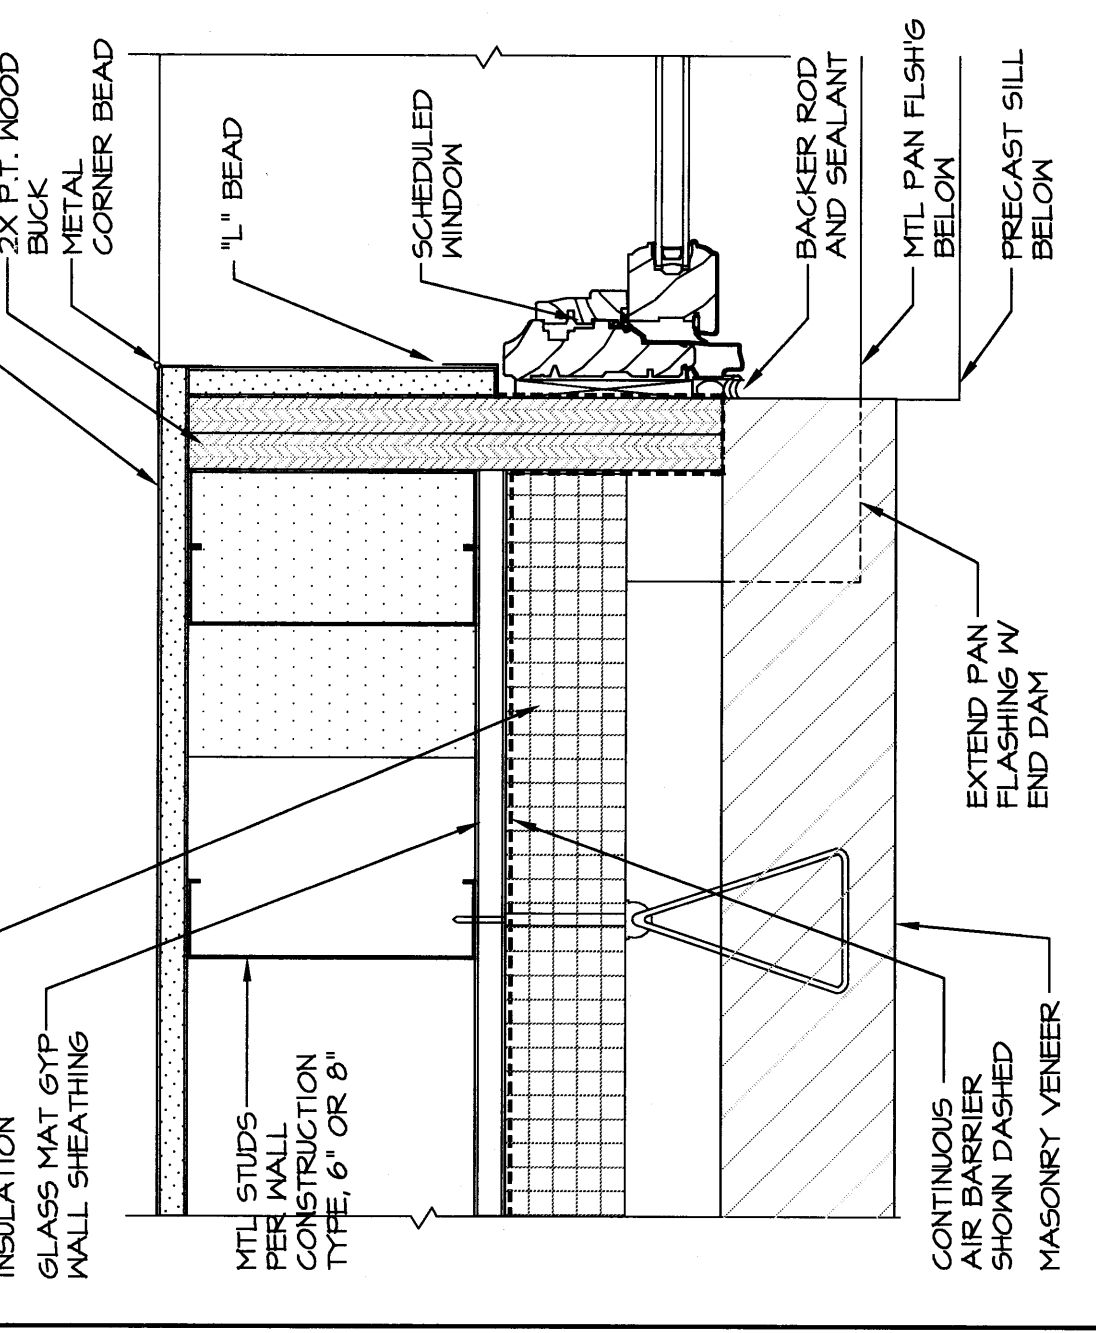

**A15**



**A15**

**WBRC ARCHITECTS & ENGINEERS**  
 3-18-09

OCEAN AVENUE ELEMENTARY SCHOOL  
 PORTLAND, ME

WINDOW DETAILS

PERMIT APPLICATION  
 SUBMISSION 3-18-09

REV. DESCRIPTION DATE  
 0 00.00.00

PROJECT No. 331610 DRAWING No. 331610-AE508  
 SCALE: AS NOTED PROJECT MANAGER: TRJ DRAWN BY: MEJ CHECKED BY: MEJ